
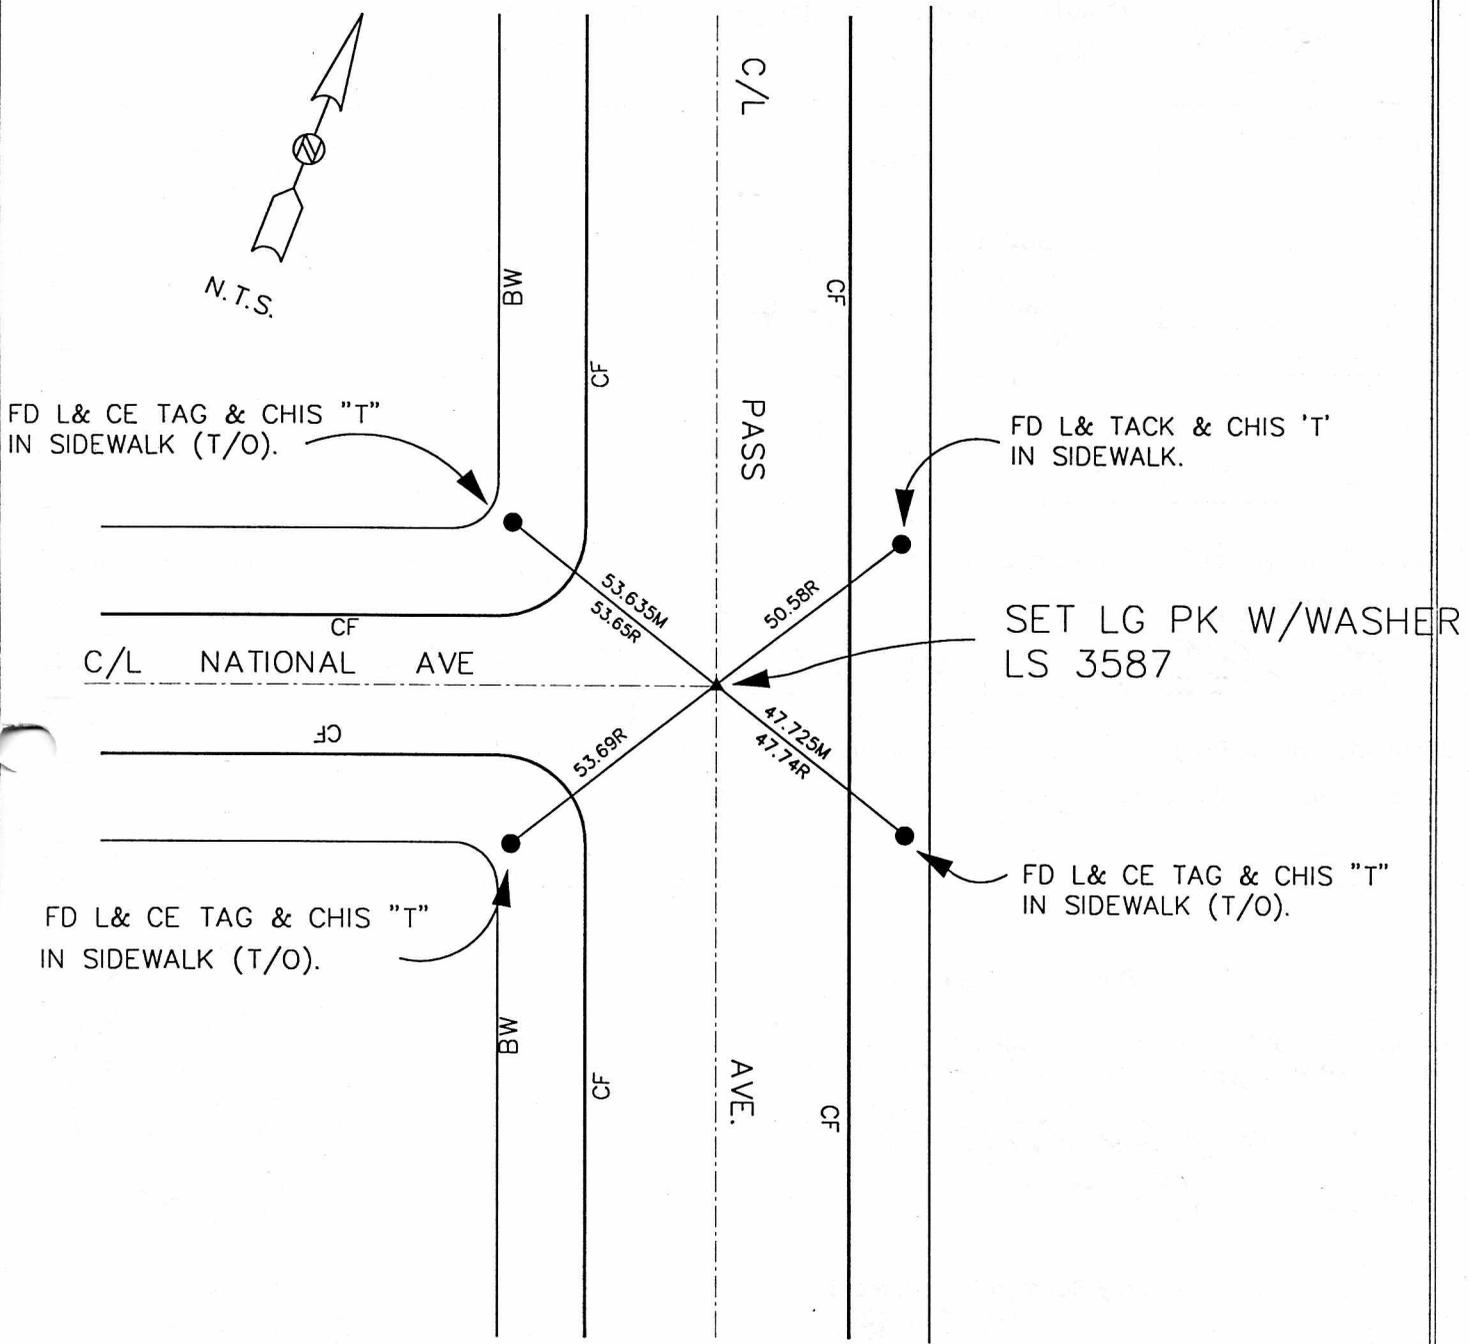


FB-331

P.249

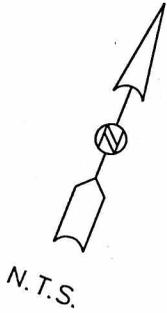

TIES - FILED AS SUBMITTED

97 APR 30 PM 2:21

PUBLIC WORKS DEPARTMENT
 ENGINEERING DIVISION
 CITY OF BURBANK

CORNER RECORD


INDEX PWFB 1618 PAGE 87A

FB 331 P. 250

City of BURBANK

County of Los Angeles, California

Brief Legal Description: CENTERLINE INTERSECTION TIES @ PASS AVENUE & NATIONAL AVENUE.

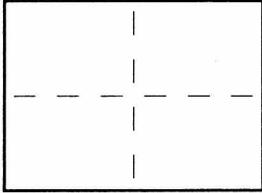

CORNER TYPE

- Govt. Corner
- Meander
- Rancho
- Date of Survey: 3-10-97
- Control
- Property
- Other

COORDINATES (optional)

N. _____
 E. _____
 Zone _____ Datum _____
 Elev. _____

- Corner — Left as Found Found & Tagged Established
 Reestablished Rebuilt

Identification & Type of Corner Found: Evidence used to identify or procedure used to establish or reestablish the corner.

SEE SKETCH ON REVERSE SIDE
THIS CORNER RECORD HAS BEEN FILED
TO CORRECT PWFB 1618 PAGES 87 & 88

A Description of the Physical Condition of the Monument as Found and as Set or Reset:

SEE SKETCH ON REVERSE SIDE

Surveyor's Statement

This Corner Record was Prepared by Me or Under My Direction in Conformance with the Land Surveyors Act on MARCH 10 19 97.

Signed: Kris J. Rigdon

L.S. or R.C.E. No.: L.S. 3587



County Surveyor's Statement

This Corner Record was Received APR 16 1997 and Examined and Filed APR 29 1997 19 ____.

Signed: Paul M. Smith

Title: DEPUTY COUNTY SURVEYOR



County Surveyor's Comment: TIES - FILED AS SUBMITTED