


FB-331 P.257

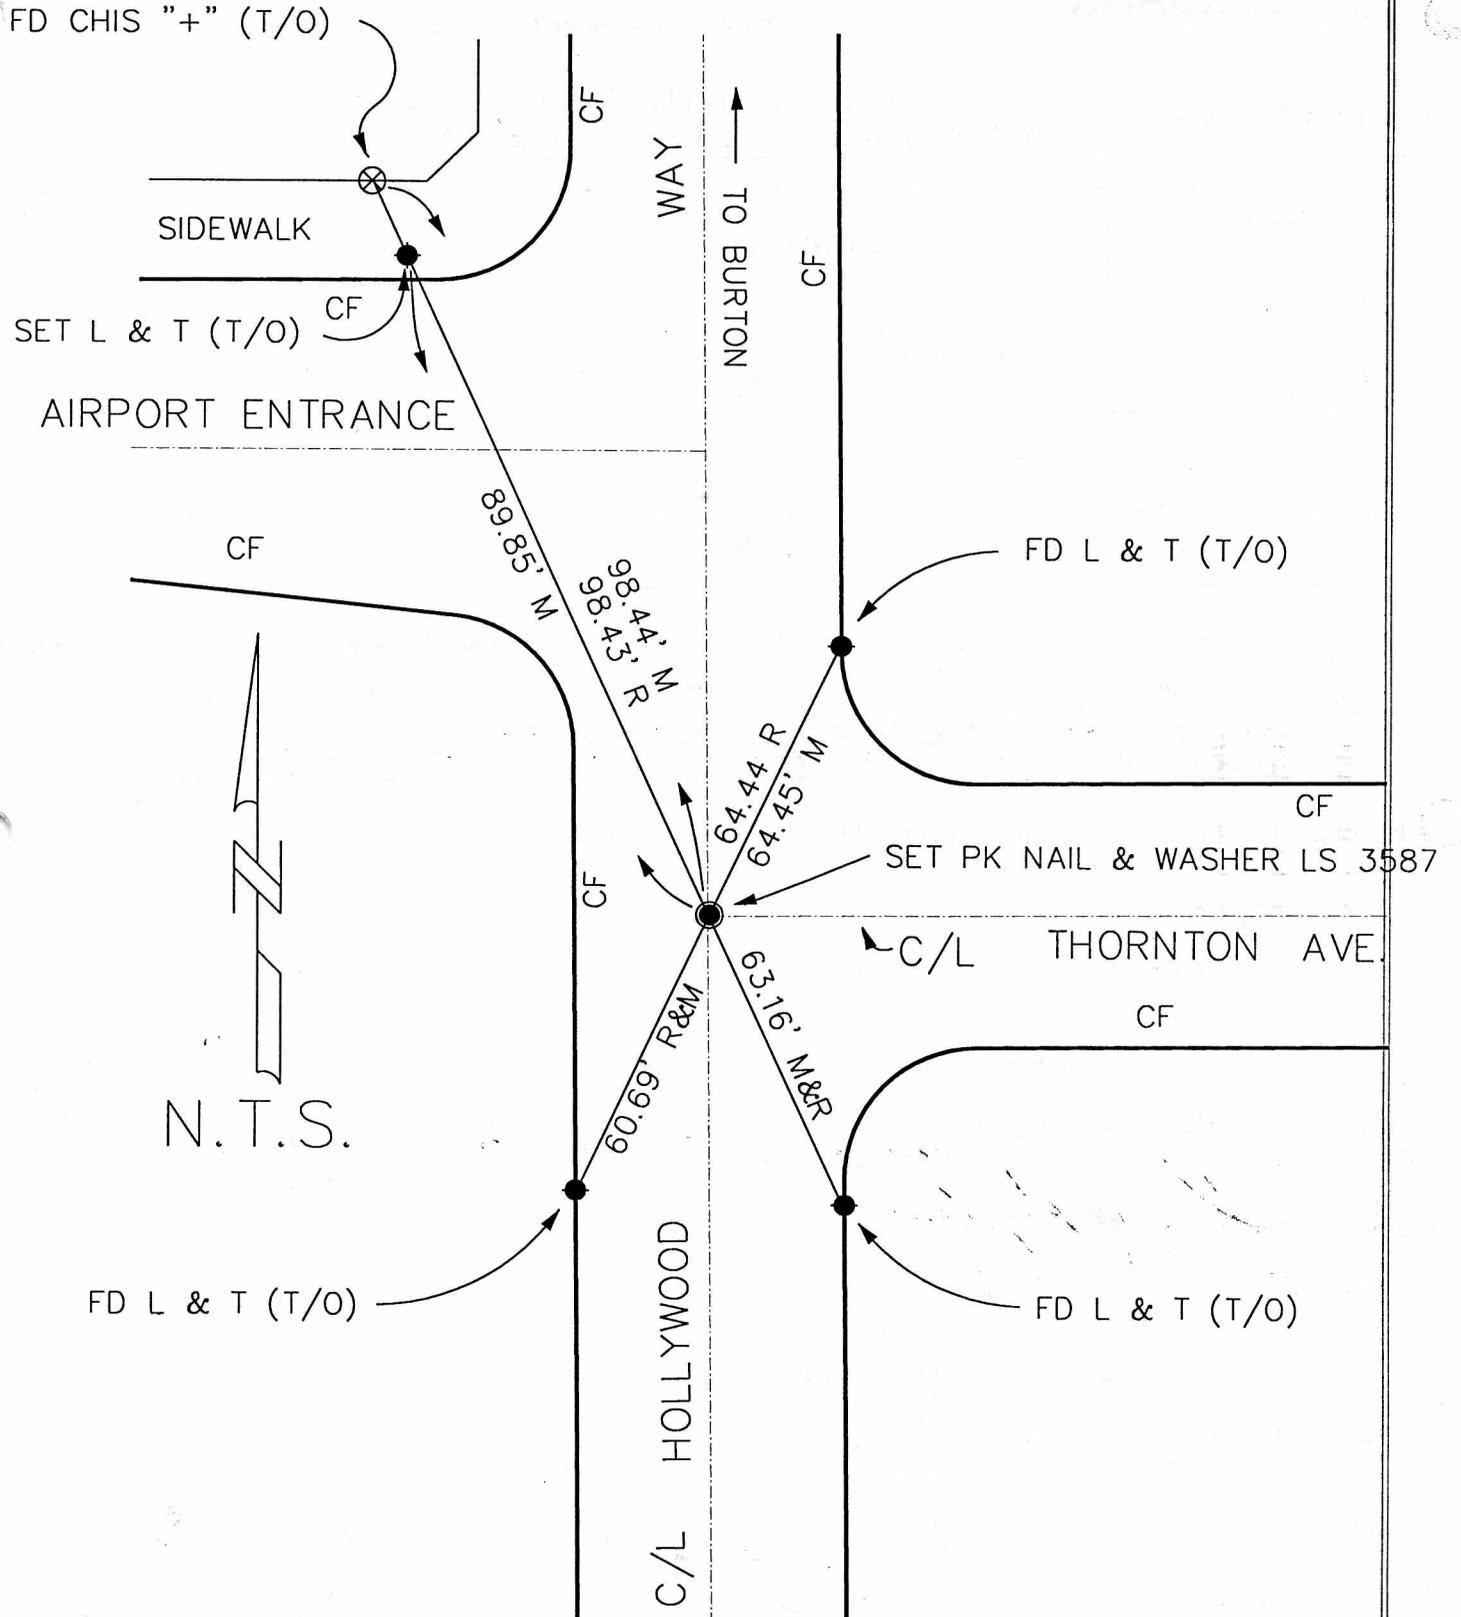

**TIES - FILED AS SUBMITTED**


# CORNER RECORD

FB-331 p. 258

City of BURBANK

County of Los Angeles, California

Brief Legal Description: CENTERLINE INTERSECTION TIES @ HOLLYWOOD WAY & THORNTON AVE. / BURBANK AIRPORT ENTRANCE

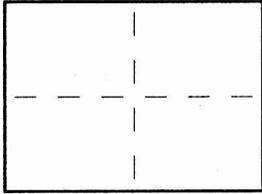

### CORNER TYPE

- Govt. Corner
- Meander
- Rancho
- Date of Survey: 1-3-97
- Control
- Property
- Other

### COORDINATES (optional)

N. \_\_\_\_\_  
 E. \_\_\_\_\_  
 Zone \_\_\_\_\_ Datum \_\_\_\_\_  
 Elev. \_\_\_\_\_

- Corner —  Left as Found  Found & Tagged  Established  
 Reestablished  Rebuilt

Identification & Type of Corner Found: Evidence used to identify or procedure used to establish or reestablish the corner.

SEE ATTACHED SKETCH

THIS CORNER RECORD HAS BEEN FILED TO CORRECT PWFB 1818 PAGES 216 & 217

A Description of the Physical Condition of the Monument as Found and as Set or Reset: \_\_\_\_\_

SEE ATTACHED SKETCH

### Surveyor's Statement

This Corner Record was Prepared by Me or Under My Direction in Conformance with the Land Surveyors Act on MARCH 10 19 97.

Signed: Kris J. Rigdon

L.S. or R.C.E. No.: L.S. 3587




### County Surveyor's Statement

This Corner Record was Received APR 16 1997 and Examined and Filed APR 29 1997 19 \_\_\_\_.

Signed: Paul M. Smith

Title: DEPUTY COUNTY SURVEYOR

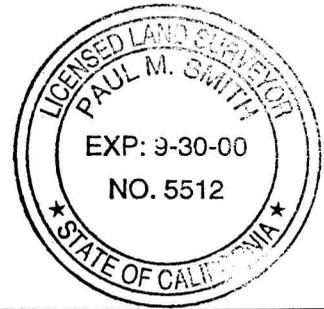

County Surveyor's Comment: TIES - FILED AS SUBMITTED