

# CENTERLINE TIE PLAT

Surveyed by: Research Enterprises. Santa Ana


Date 1/1/98

Type of Survey: Centerline Ties

Sheet        of       

Tract or Parcel Map #        L.S. 4749


Checked by: G.B. Date:       

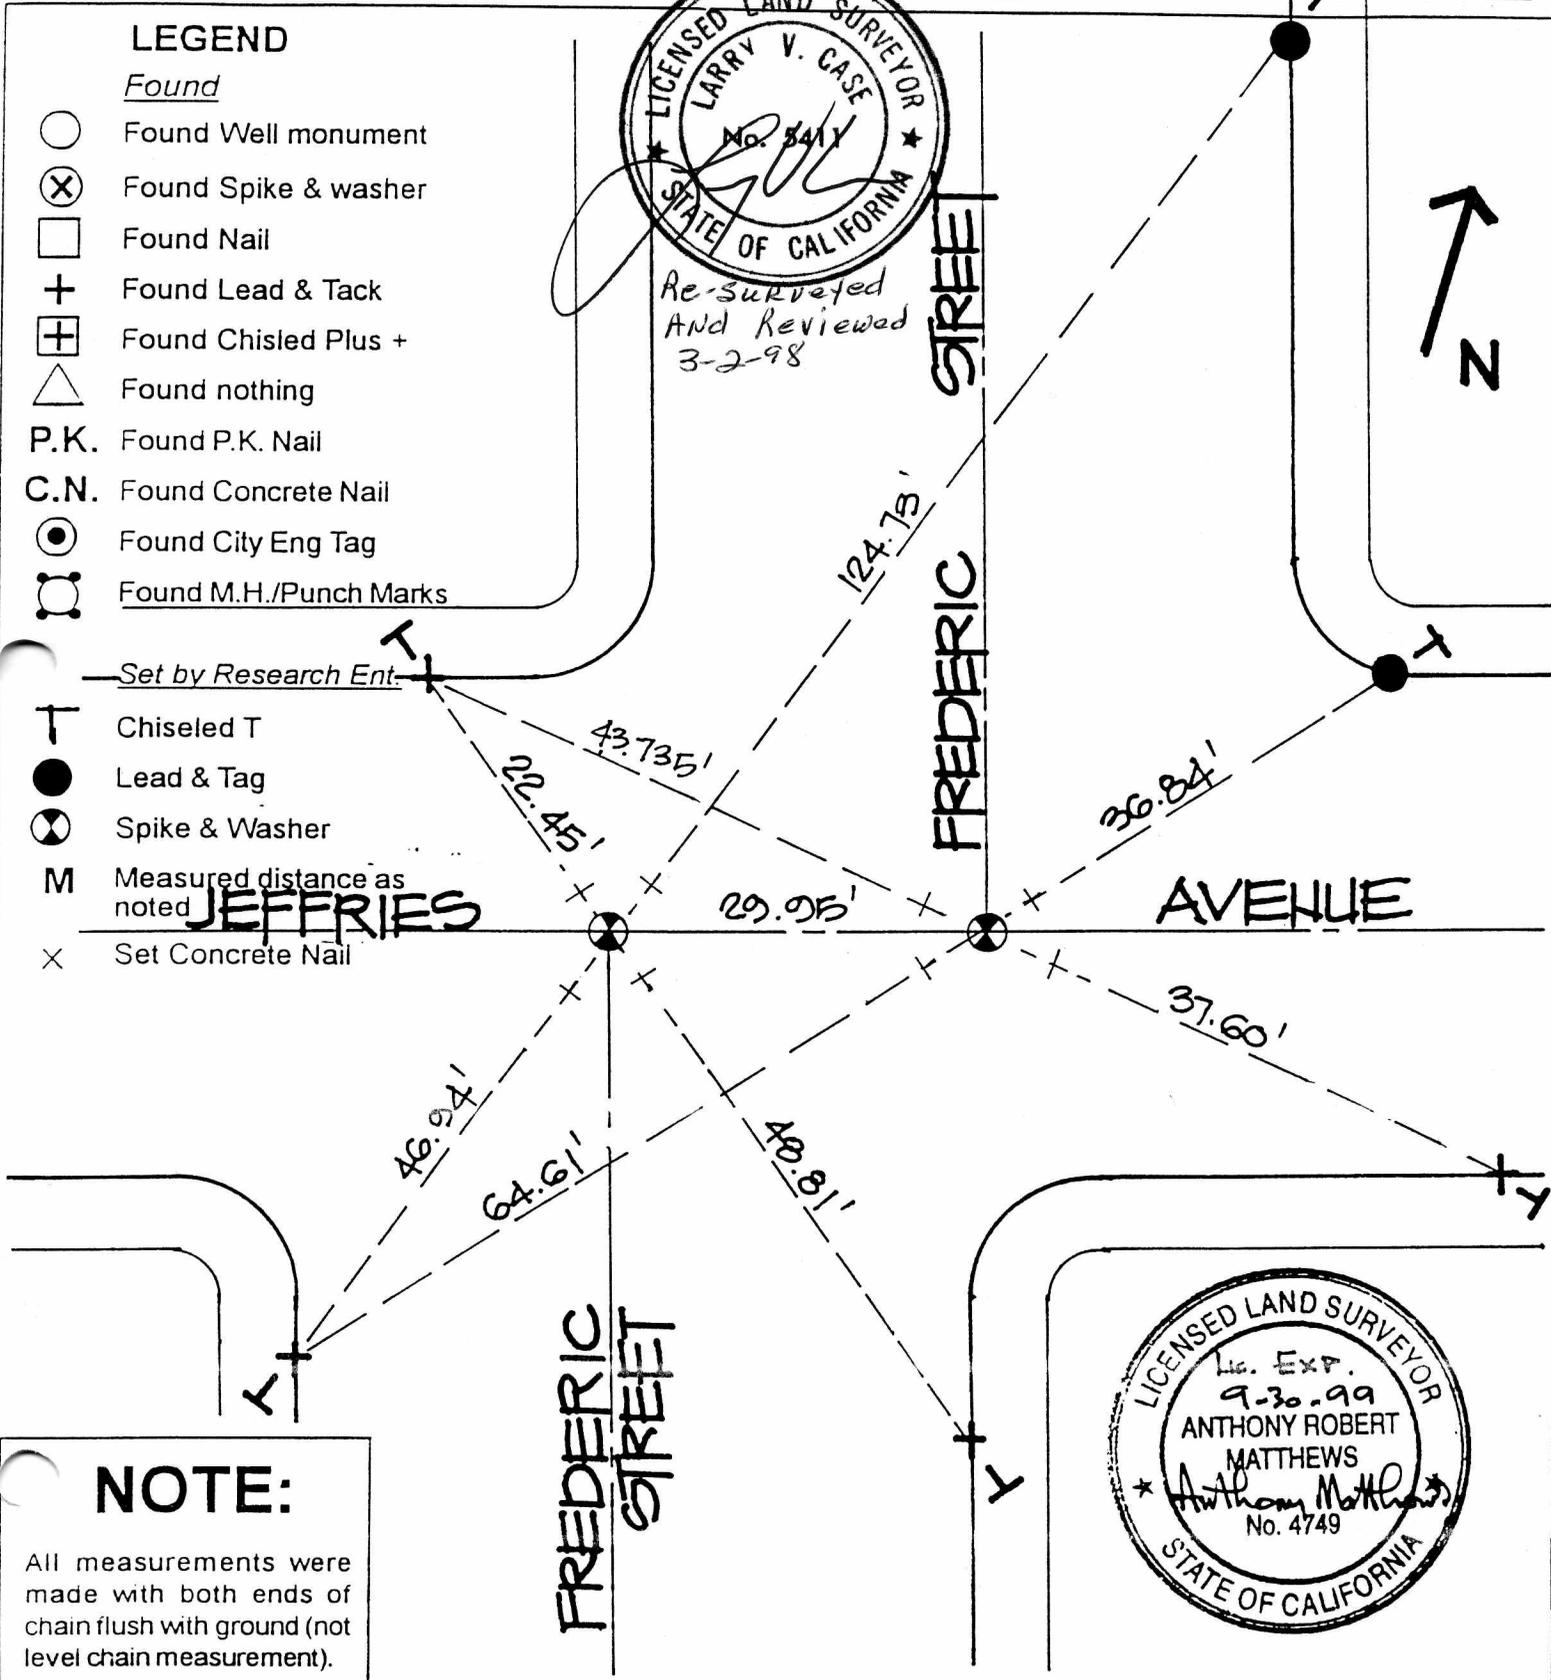

## LEGEND

*Found*


- Found Well monument
- ⊗ Found Spike & washer
- Found Nail
- + Found Lead & Tack
- ⊕ Found Chisled Plus +
- △ Found nothing
- P.K. Found P.K. Nail
- C.N. Found Concrete Nail
- Found City Eng Tag
- ⊙ Found M.H./Punch Marks

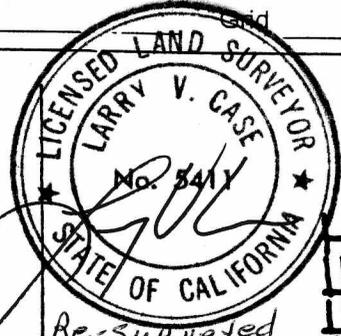

*Re-Surveyed  
And Reviewed  
3-2-98*

*Set by Research Ent.*

- T Chiseled T
- Lead & Tag
- ⊗ Spike & Washer
- M Measured distance as noted
- × Set Concrete Nail

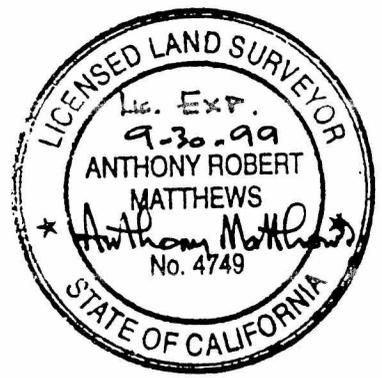

**NOTE:**  
All measurements were made with both ends of chain flush with ground (not level chain measurement).