

CENTERLINE TIE PLAT

FB-331 P. 327

Surveyed by: Research Enterprises, Santa Ana

Date: 11-1-97

Object of Survey: Centerline Ties

Sheet of

Tract or Parcel Map # L.S. 4749


Checked by: G.B.

Date:



MB

LEGEND

- Found
- Found Well monument
 - ⊗ Found Spike & washer
 - Found Nail
 - + Found Lead & Tack
 - ⊕ Found Chisled Plus +
 - △ Found nothing
 - P.K. Found P.K. Nail
 - C.N. Found Concrete Nail
 - Found City Eng Tag
 - ⊙ Found M.H./Punch Marks
- Set by Research Ent.
- Chiseled T
 - Lead & Tag
 - ⊙ Spike & Washer
 - M Measured distance as noted
 - × Set Concrete Nail

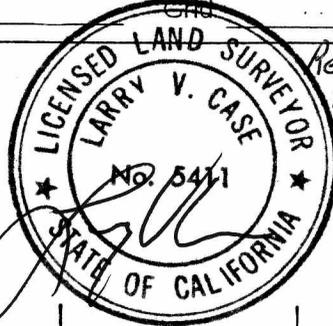

Resurveyed and Reviewed 3-2-98

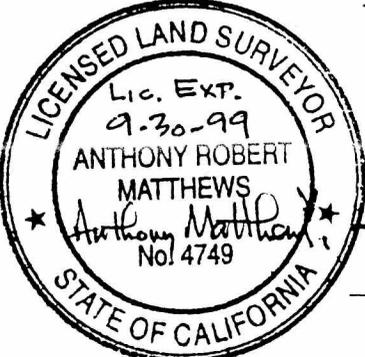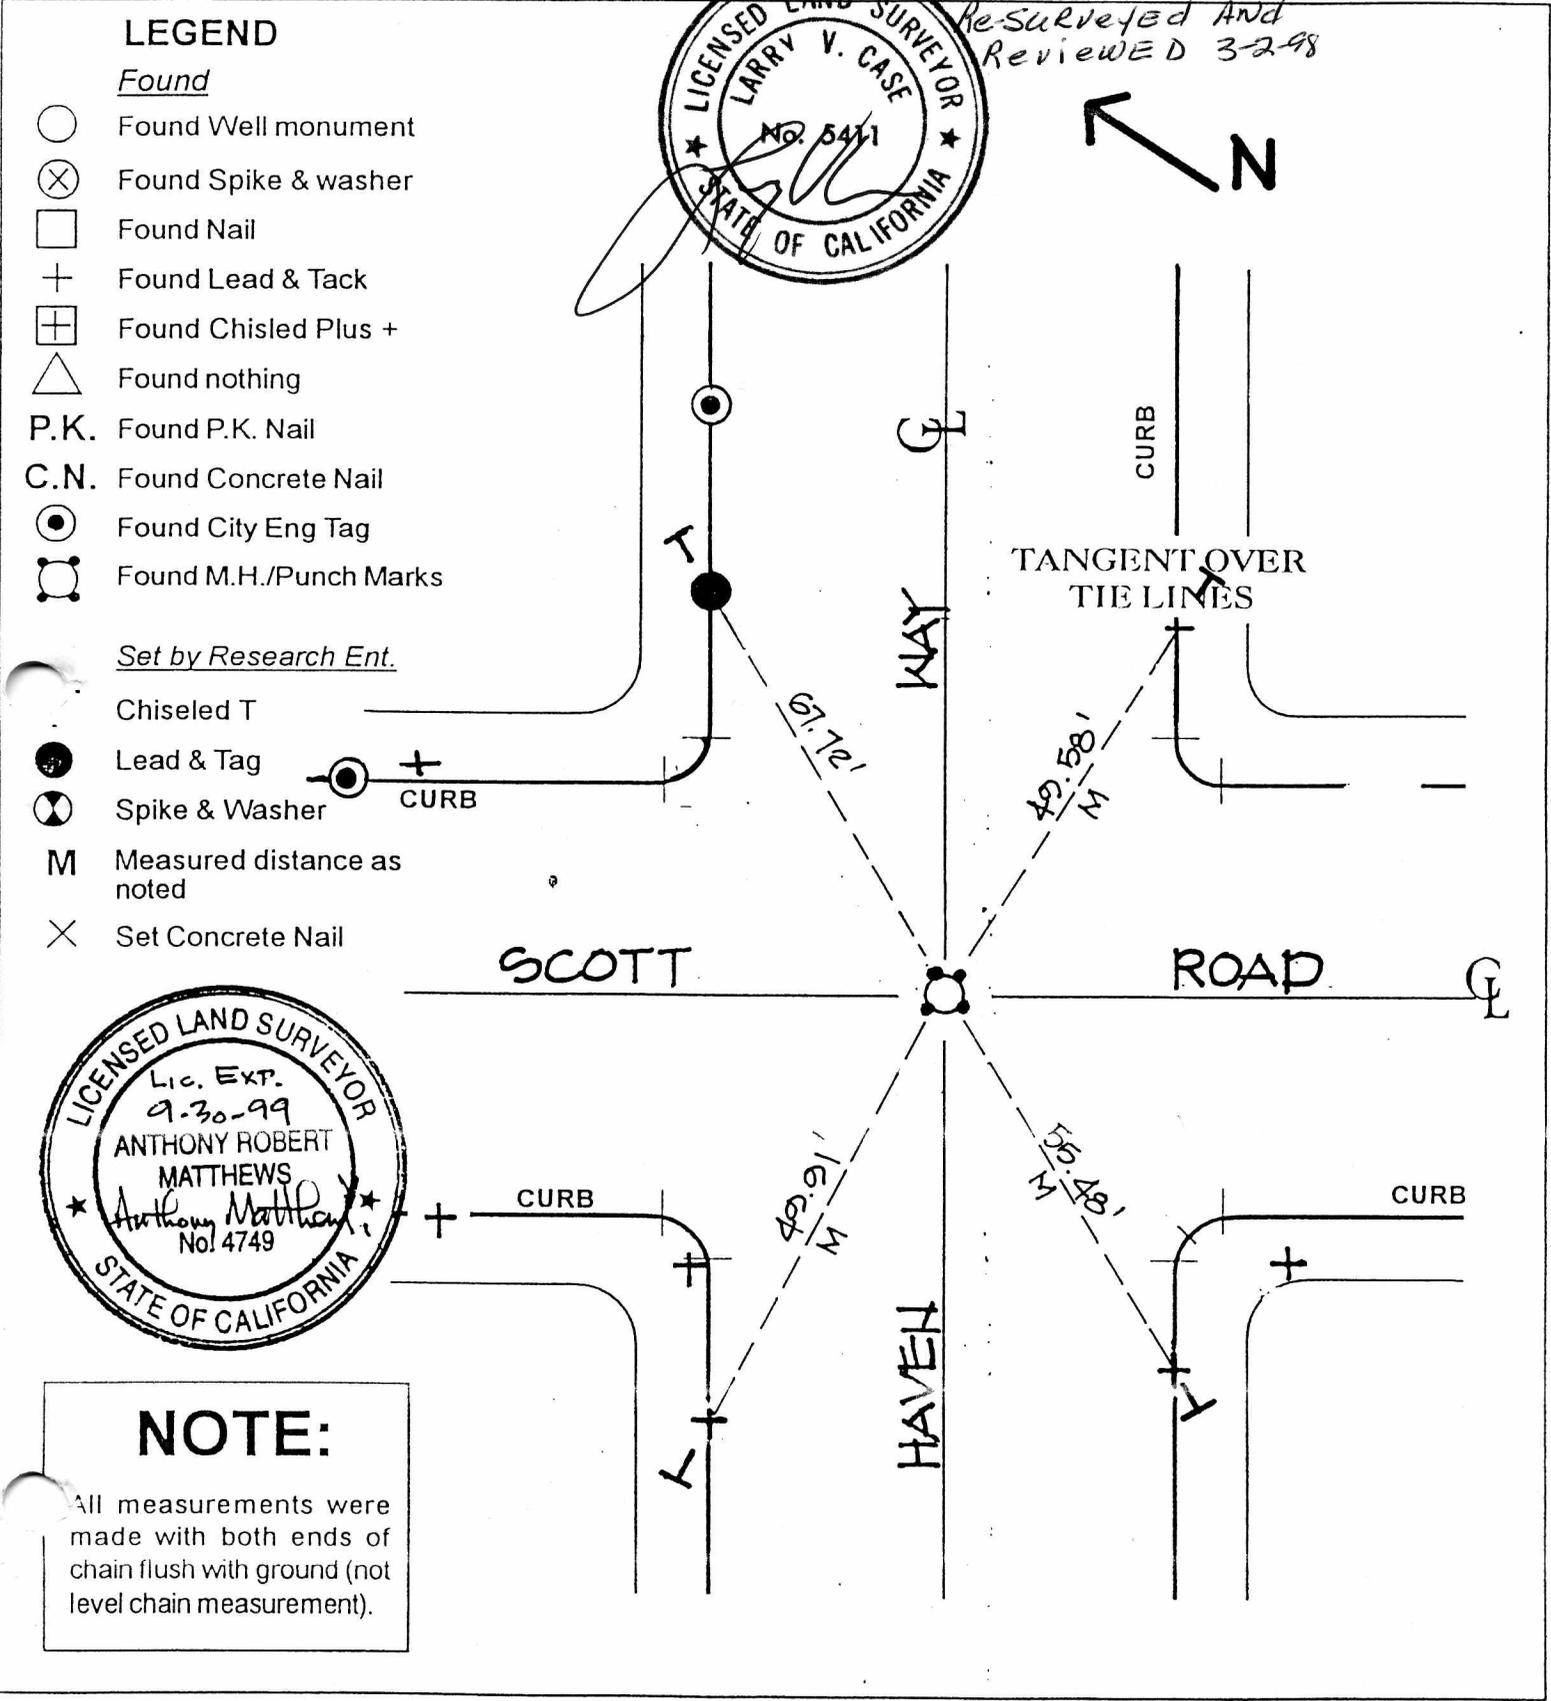

NOTE:

All measurements were made with both ends of chain flush with ground (not level chain measurement).