


331/355
⊕ MONUMENT LOC.
NOT CORRECT PER
PLG J. OGTLY

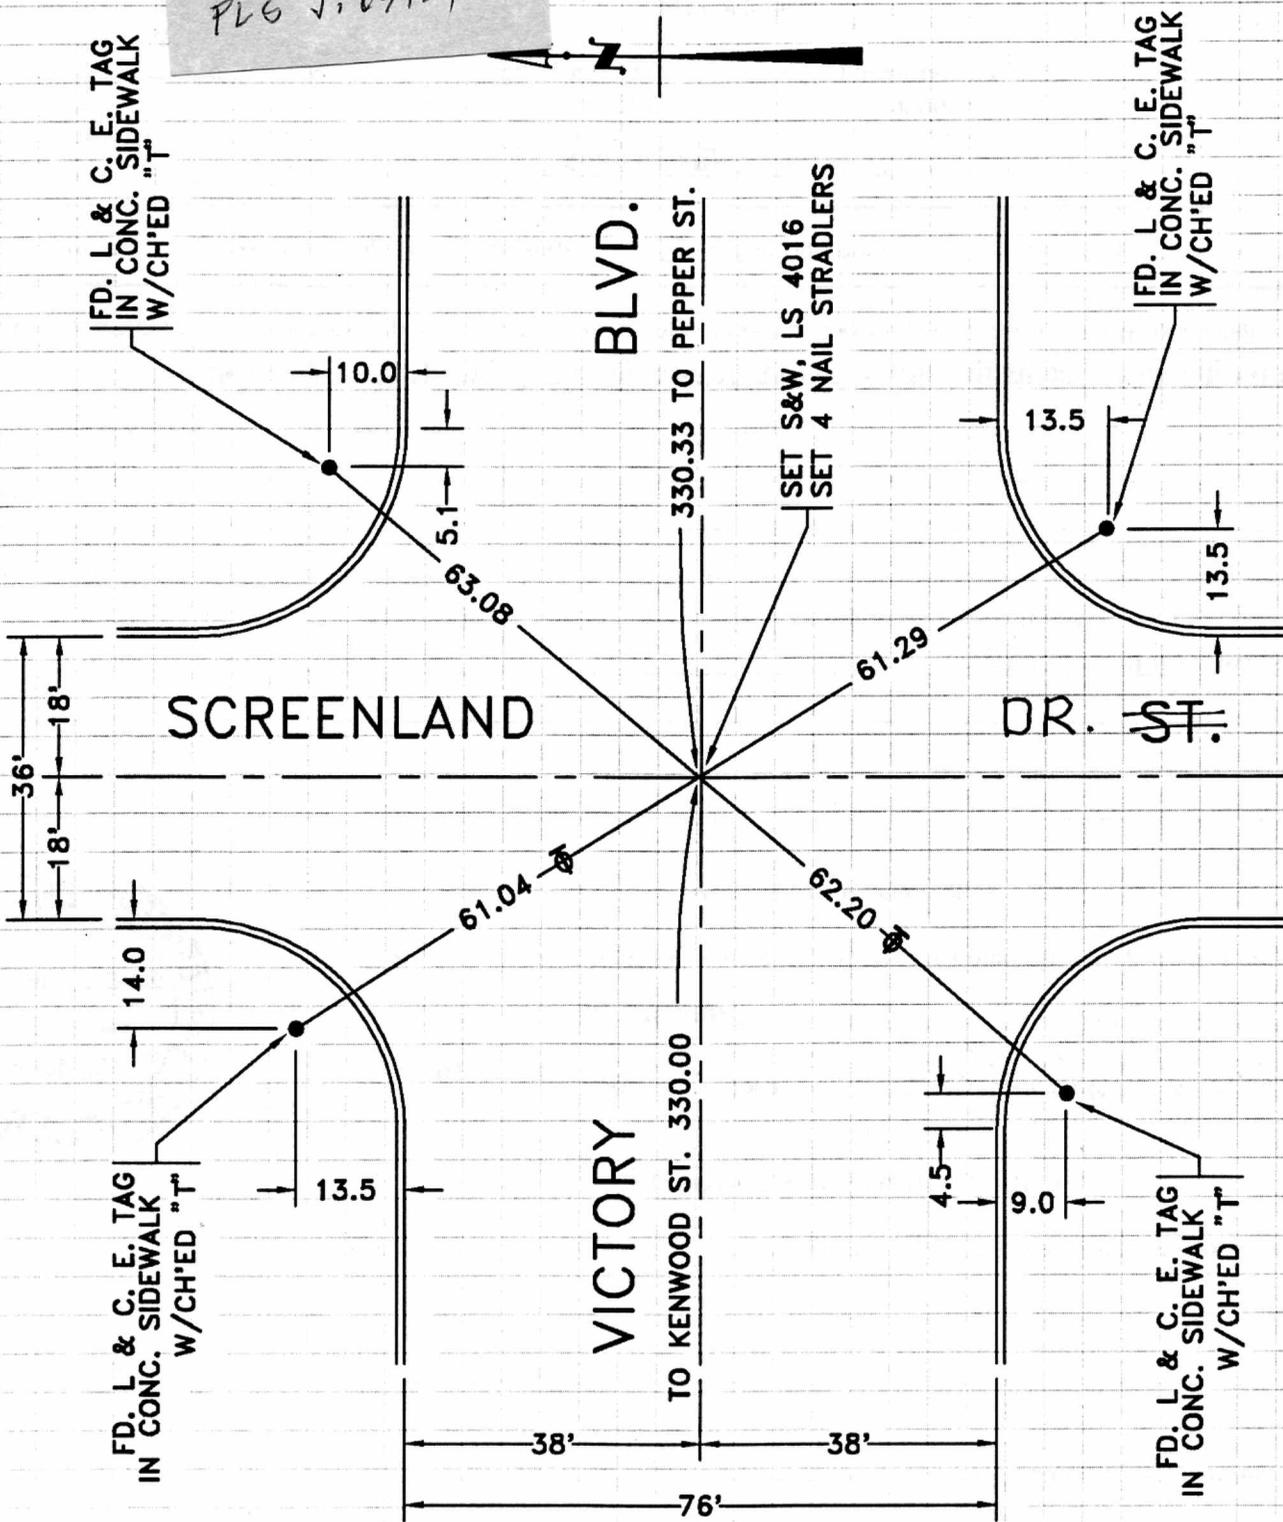


FB-331 P. 756

CORNER RECORD

Document Number _____

City of Burbank County of Los Angeles, California

Brief Legal Description Post construction ties. ; Victory Blvd. and Screenland St. Dr.

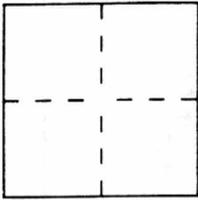

CORNER TYPE

Government Corner Control
 Meander Property
 Rancho Other
 Date of Survey May 30, 1998

COORDINATES (Optional)

N. _____
 E. _____
 Zone _____ Datum _____
 Elev. _____

Corner — Left as found Found and tagged Established Reestablished Rebuilt

Identification and type of corner found: Evidence used to identify or procedure used to establish or reestablish the corner:

Center line monuments tied out as found, or established by City Engineer's Field Book

A description of the physical condition of the monument as found and as set or reset: _____

As shown on plat, page 2.

SURVEYOR'S STATEMENT

This Corner Record was prepared by me or under my direction in conformance with the Land Surveyors' Act on June 5, 1998.

Signed David L. Lindell L.S. or R.C.E. Number LS 4016



COUNTY SURVEYOR'S STATEMENT

This Corner Record was received JUN 10 1998 19____ and examined and filed _____ 19____.

Signed _____ Title _____

County Surveyor's Comment _____

