

Fd. Lead and rivet per
CEFB 322-329 and
PWFB 1719-323

OAK

48.84

Fd. Lead and rivet per
CEFB 322-329 and
PWFB 1719-323

49.29

Reset 4 punch marks on
SMH rim on tie lines

LOMITA
STREET


48.52

49.54

Fd. Lead and rivet per
CEFB 322-329 and
PWFB 1719-323

STREET

Fd. Lead and rivet per
CEFB 322-329 and
PWFB 1719-323

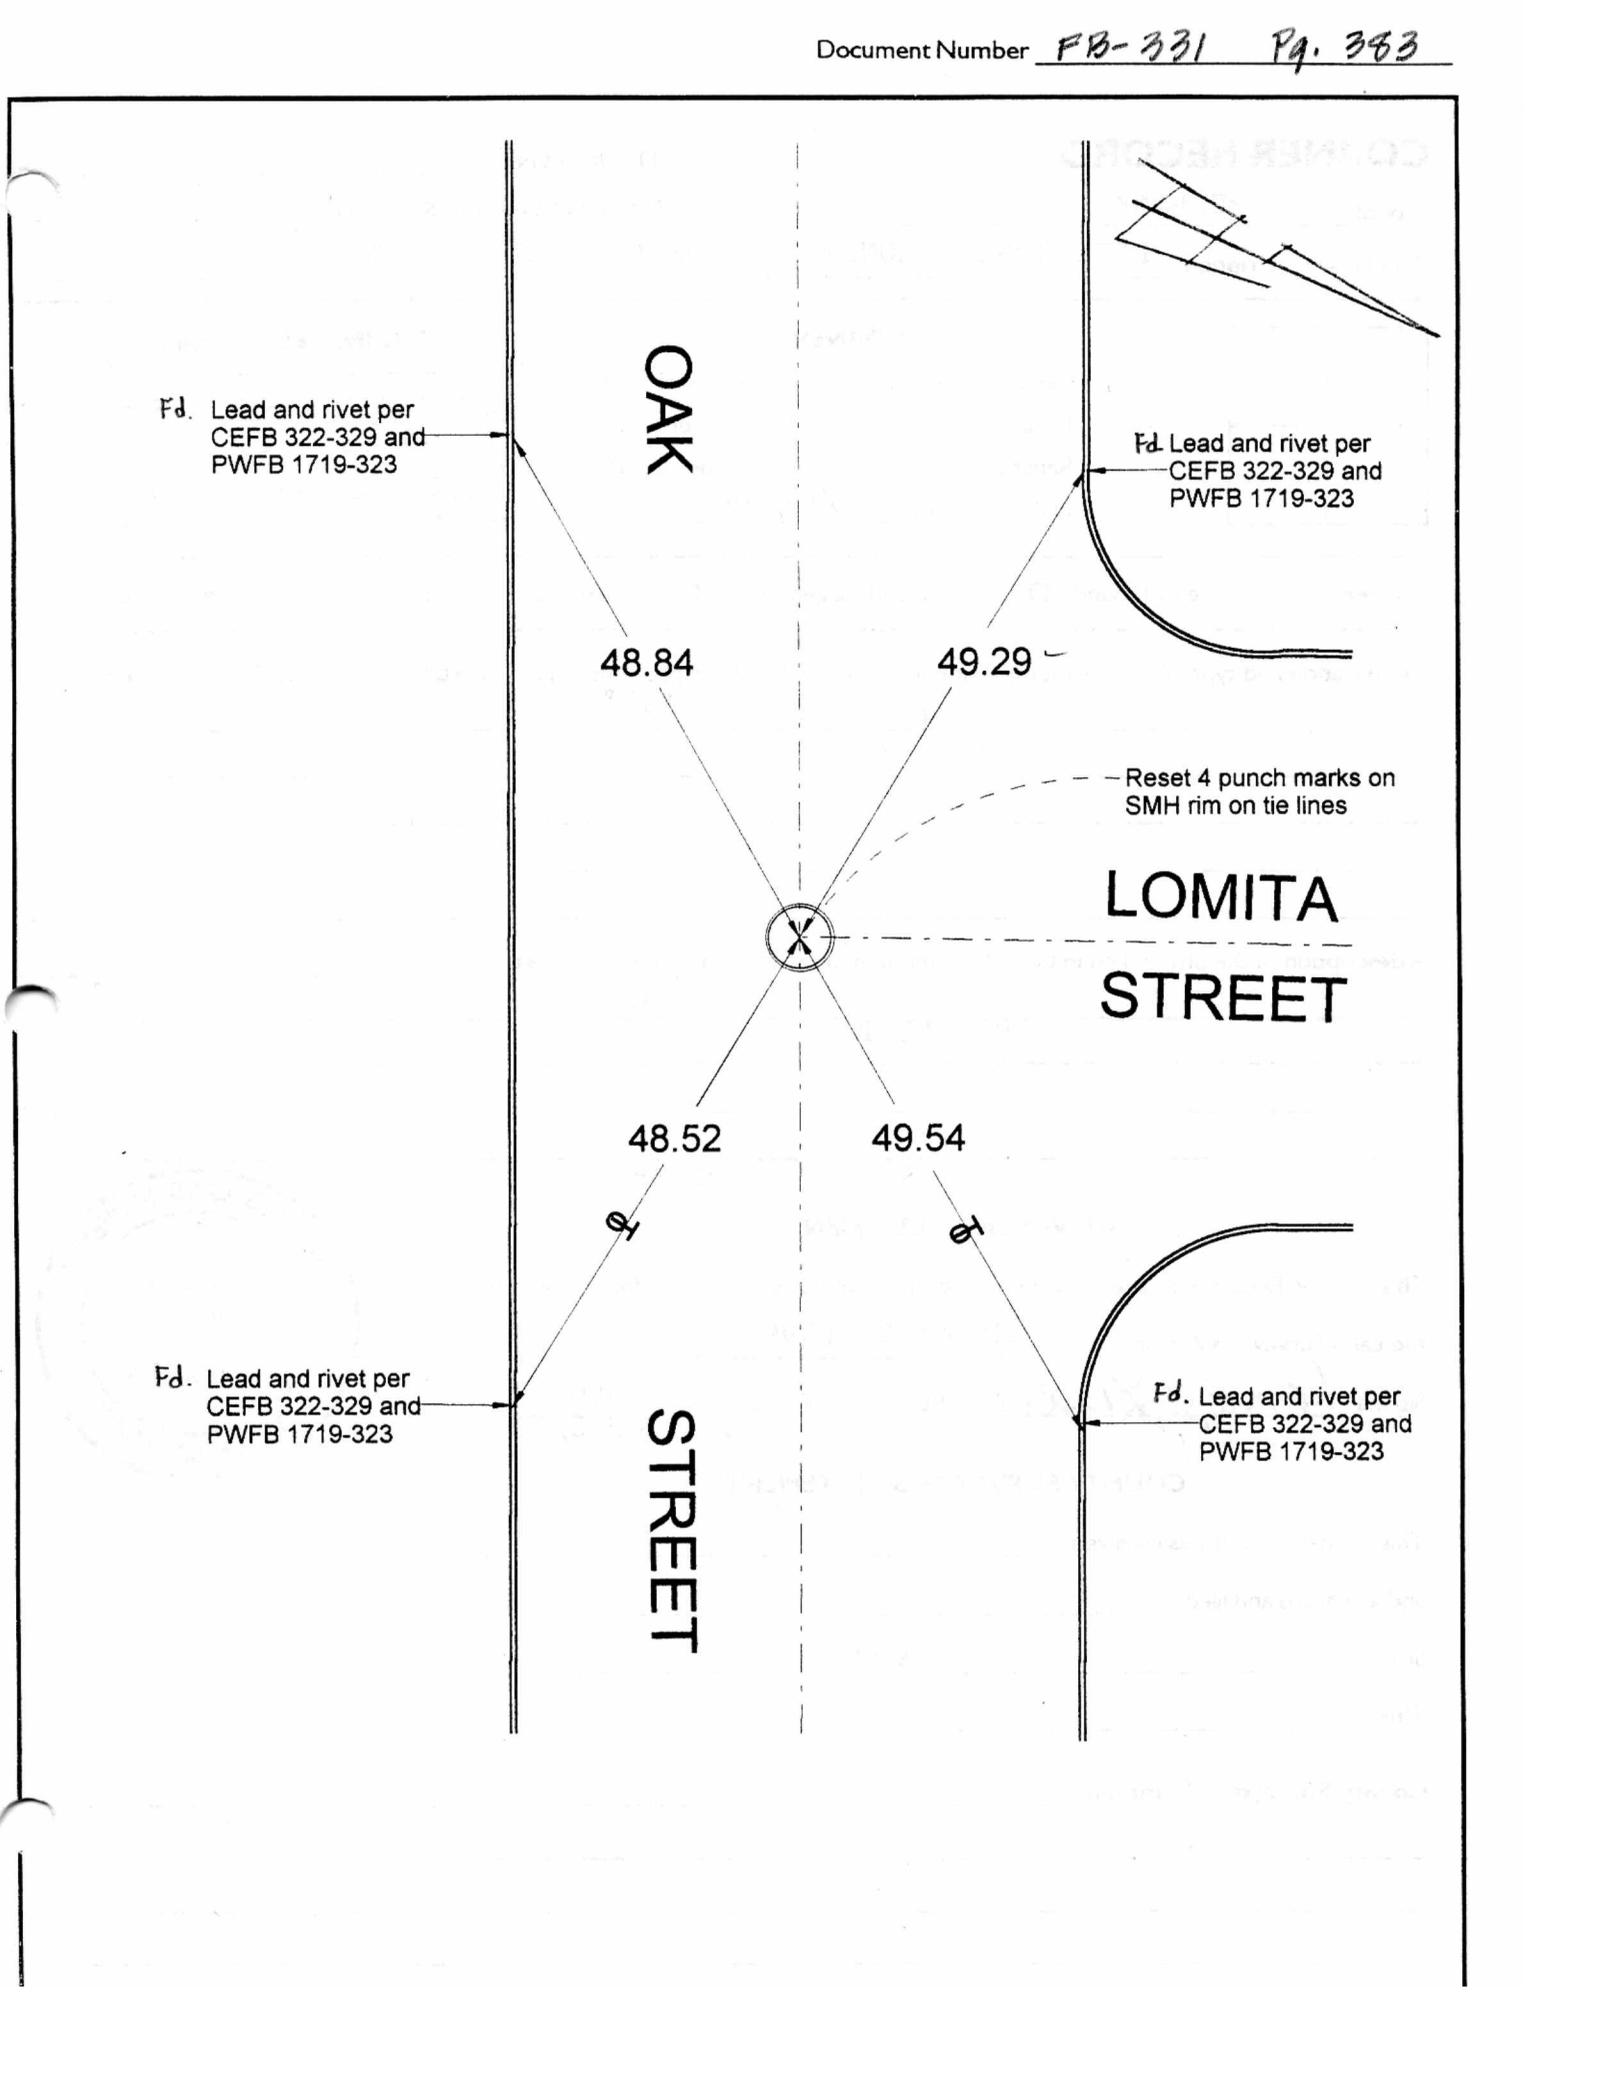


CORNER RECORD

Document Number _____

City of BURBANK

County of Los Angeles, California

Brief Legal Description POST-CONST. MONUMENTATION (OAK ST. @ LOMITA ST.)

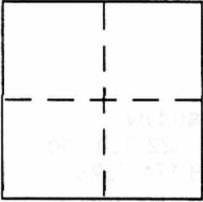

CORNER TYPE

- Government Corner Control
- Meander Property
- Rancho Other
- Date of Survey 3/19/99

COORDINATES (Optional)

- N. _____
- E. _____
- Zone _____ NAD27 NAD83
- NAD83 Epoch _____
- Elev. _____
- Vert. Datum: NGVD29 NAVD88
- Meas. Units: Metric Imperial

Corner - Left as found Found and tagged Established Reestablished Rebuilt

Identification and type of corner found: Evidence used to identify or procedure used to establish or reestablish the corner:

SEE PLAT

A description of the physical condition of the monument as found and as set or reset: _____

SEE PLAT

SURVEYOR'S STATEMENT

This Corner Record was prepared by me or under my direction in conformance with the Land Surveyor's Act on March 27, 1999

Signed David L. Lindell P.L.S or R.C.E. No. LS 4016
Expires 6/30/00



COUNTY SURVEYOR'S STATEMENT

This Corner Record was received _____

and examined and filed _____

Signed _____ P.L.S or R.C.E. No. _____

Title _____

County Surveyor's Comment _____