


FB-335 P.163

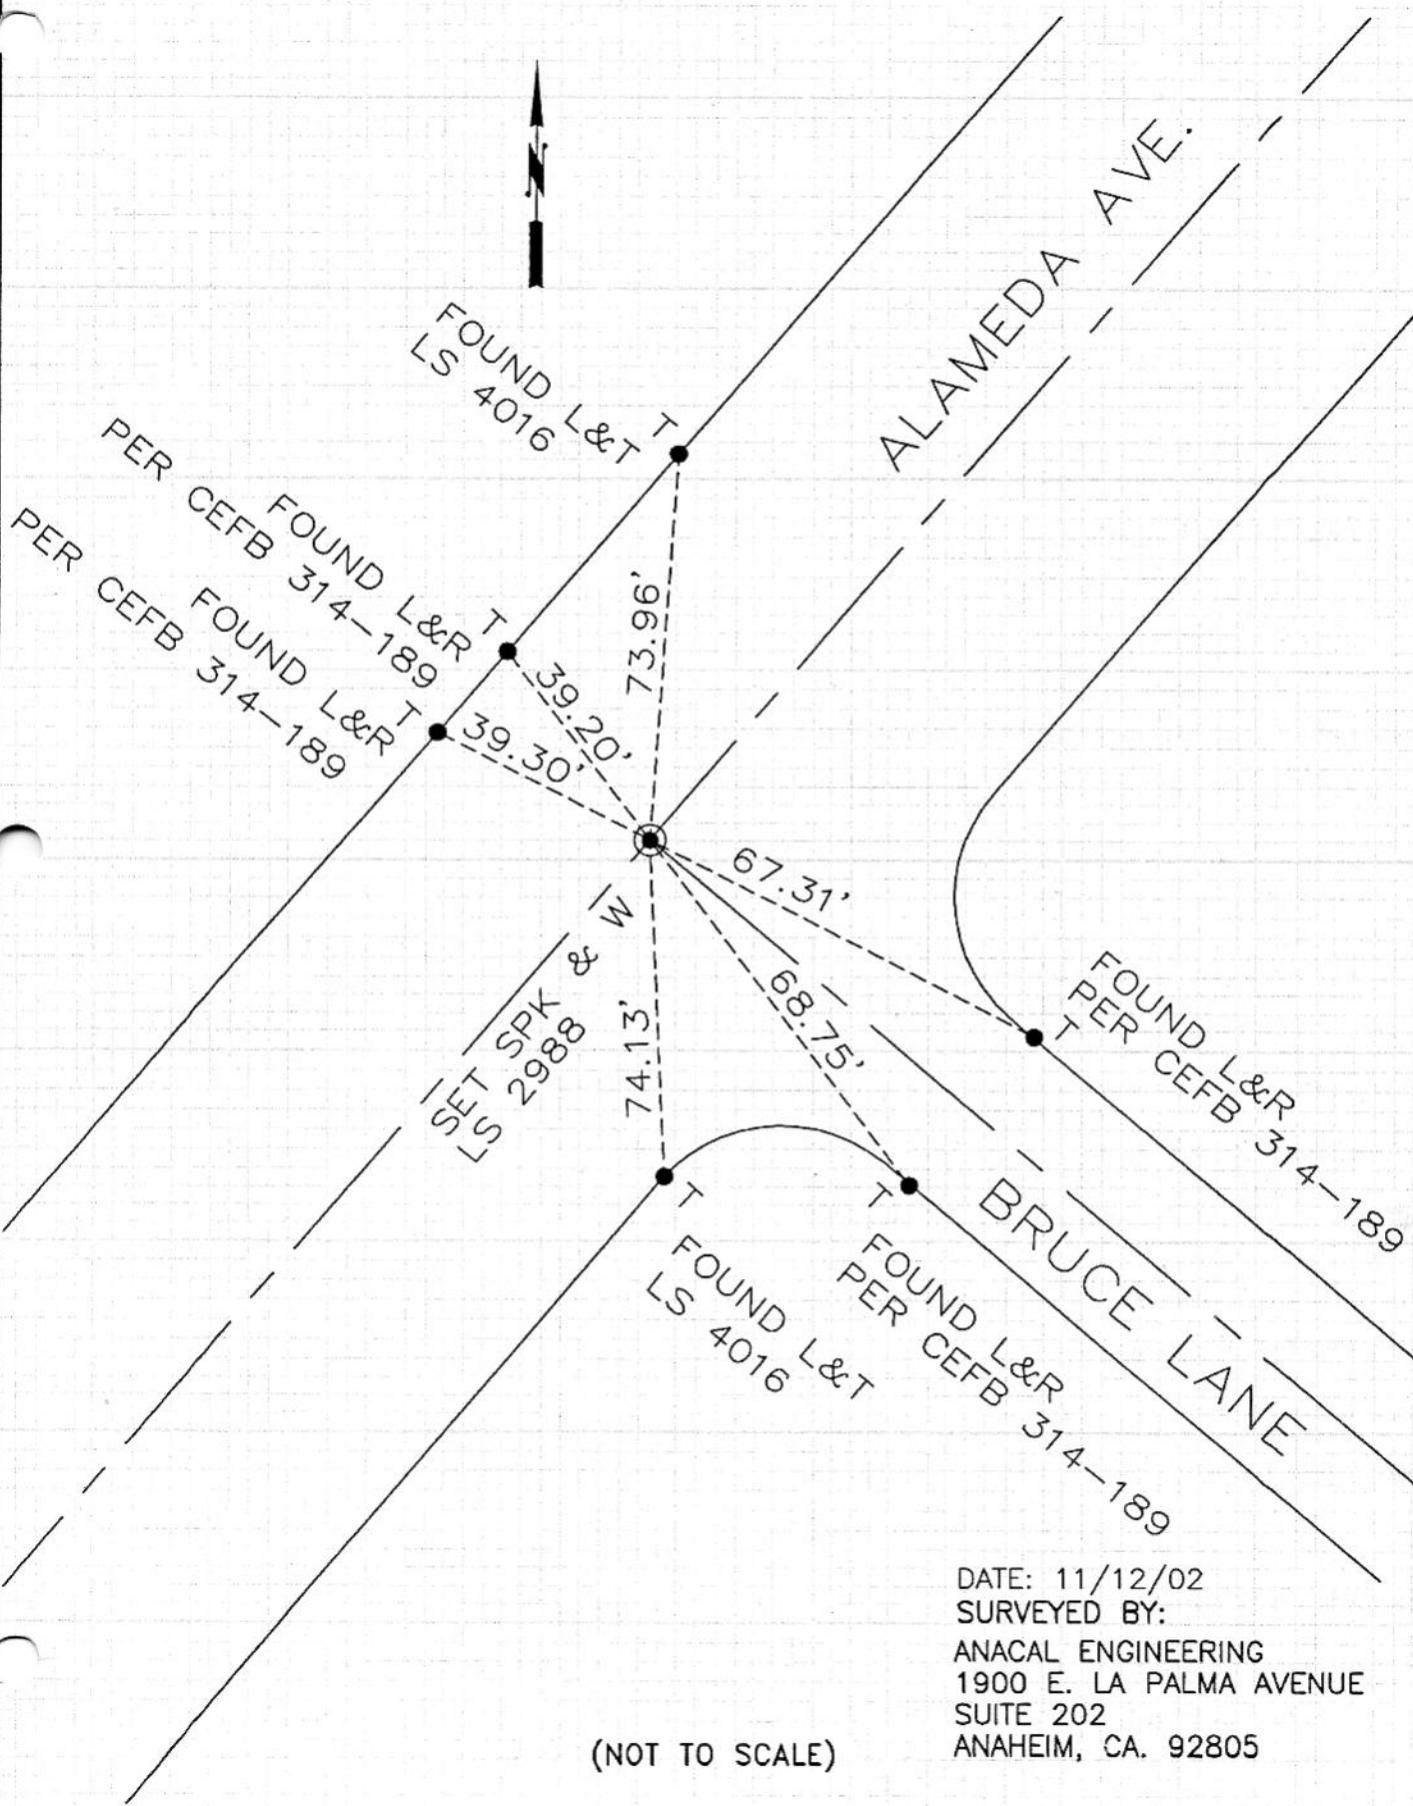

(NOT TO SCALE)

DATE: 11/12/02
SURVEYED BY:
ANACAL ENGINEERING
1900 E. LA PALMA AVENUE
SUITE 202
ANAHEIM, CA. 92805


CORNER RECORD

Document Number _____

City of BURBANK

County of Los Angeles, California

Brief Legal Description INTERSECTION OF ALAMEDA AVENUE & BRUCE LANE

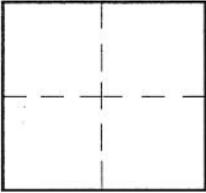

CORNER TYPE

Govt. Corner Control
 Meander Property
 Rancho Other
 Date of Survey 11-12-02

COORDINATES (Optional)

N. _____
 E. _____
 Zone _____ NAD27 NAD83
 NAD83 Epoch _____
 Elev. _____
 Vert. Datum: NGVD29 NAVD88
 Meas. Units: Metric Imperial

Corner - Left as found Found & tagged Established Reestablished Rebuilt

Identification and type of corner found: Evidence used to identify or procedure used to establish or reestablish the corner:
FOUND SPIKE AND TIES. ESTABLISHED LOCATION OF SPIKE SO AS TO BE ABLE TO
REESTABLISH AFTER CONSTRUCTION.

A description of the physical condition of the monument as found and as set or reset:
SET SPIKE AND WASHER WITH 6 TIES PER ESTABLISHED CENTERLINE OF INTERSECTION

SURVEYOR'S STATEMENT

This Corner Record was prepared by me or under my direction in conformance
 with the Land Surveyors' Act on NOVEMBER 13, 2002

Signed [Signature] P.L.S. or R.C.E. No. LS 2988



COUNTY SURVEYOR'S STATEMENT

This Corner Record was received _____
 and examined and filed _____

Signed _____ P.L.S. or R.C.E. No. _____

Title: _____

County Surveyor's Comment _____