


FB-335 P. 167

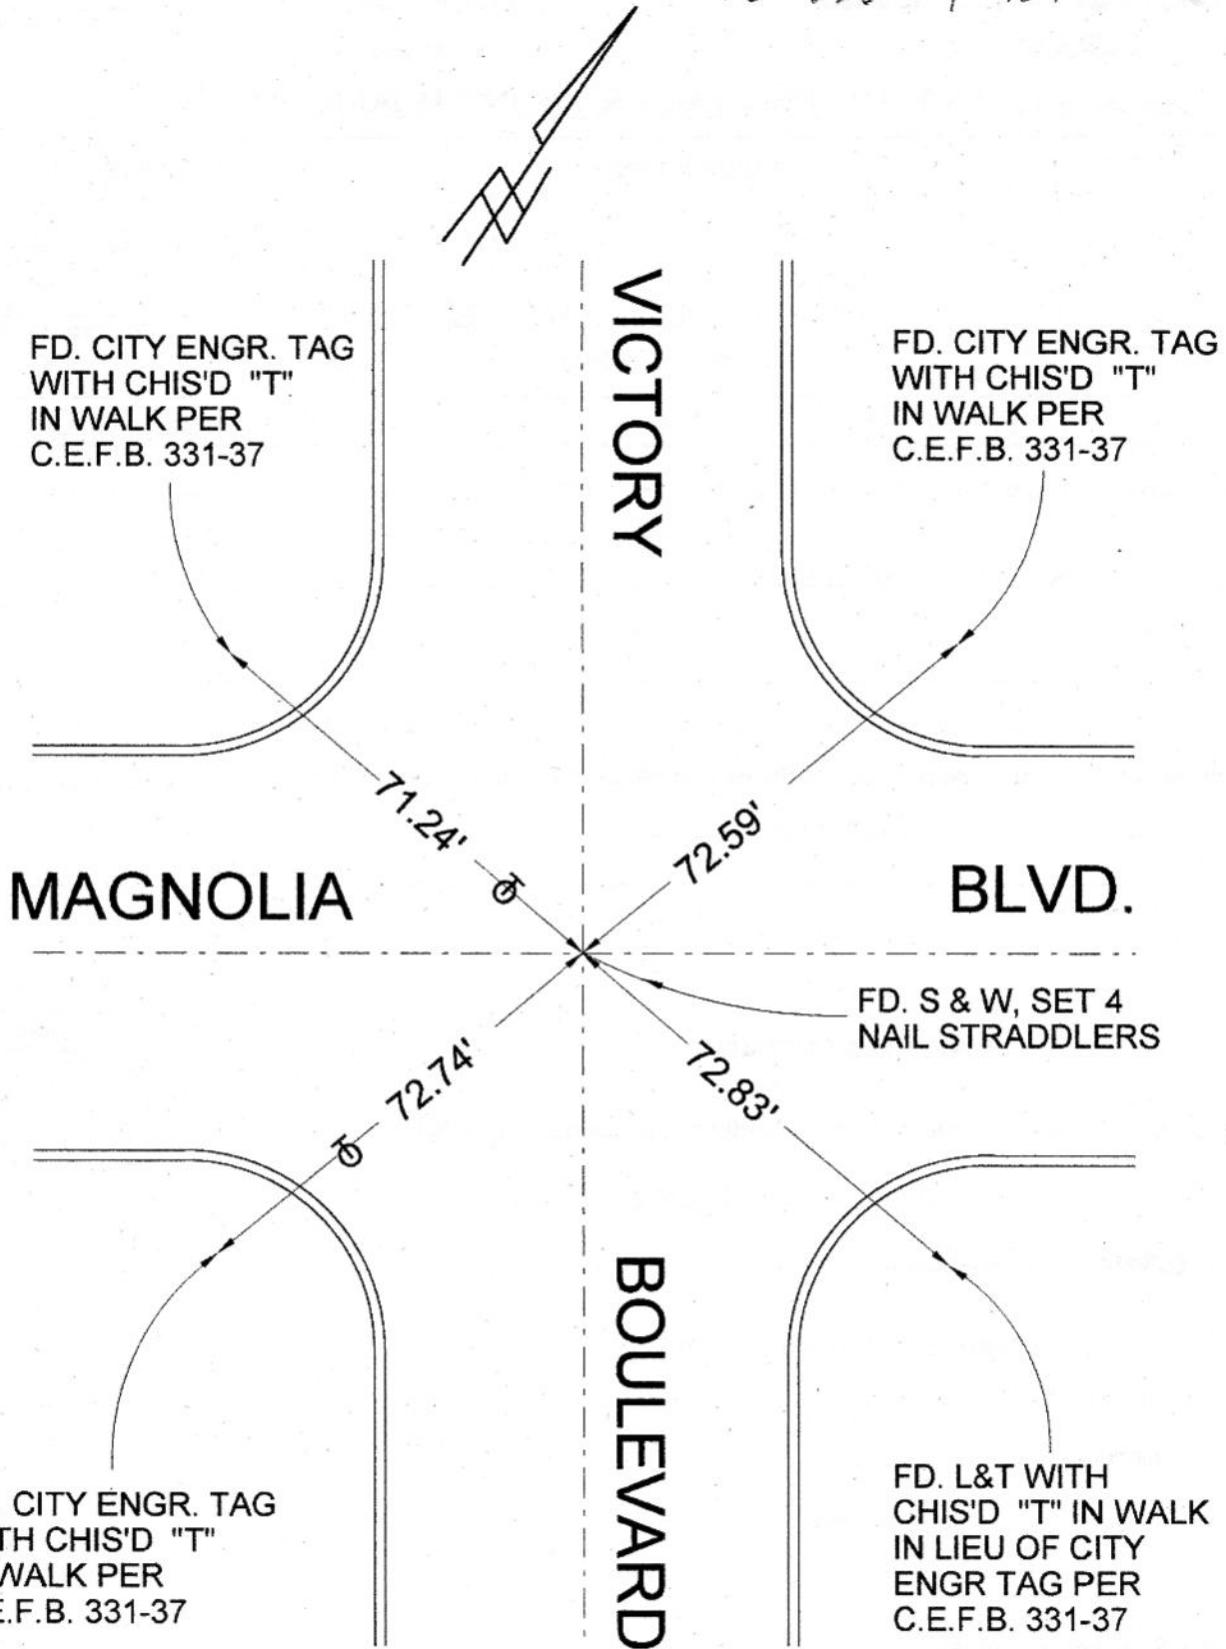

FD. CITY ENGR. TAG WITH CHIS'D "T" IN WALK PER C.E.F.B. 331-37

FD. CITY ENGR. TAG WITH CHIS'D "T" IN WALK PER C.E.F.B. 331-37

MAGNOLIA

BLVD.

FD. S & W, SET 4 NAIL STRADDLERS

FD. CITY ENGR. TAG WITH CHIS'D "T" IN WALK PER C.E.F.B. 331-37

FD. L&T WITH CHIS'D "T" IN WALK IN LIEU OF CITY ENGR TAG PER C.E.F.B. 331-37

VICTORY

BOULEVARD


CORNER RECORD

Document Number _____

City of BURBANK

County of Los Angeles, California

Brief Legal Description VICTORY BOULEVARD & MAGNOLIA BOULEVARD

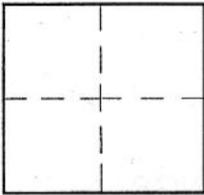

CORNER TYPE

Govt. Corner Control
 Meander Property
 Rancho Other
 Date of Survey 5-8-03

COORDINATES (Optional)

N. _____
 E. _____
 Zone _____ NAD27 NAD83
 NAD83 Epoch _____
 Elev. _____
 Vert. Datum: NGVD29 NAVD88
 Meas. Units: Metric Imperial

Corner - Left as found Found & tagged Established Reestablished Rebuilt

Identification and type of corner found: Evidence used to identify or procedure used to establish or reestablish the corner:

SEE PLAT

A description of the physical condition of the monument as found and as set or reset: _____

SEE PLAT

SURVEYOR'S STATEMENT

This Corner Record was prepared by me or under my direction in conformance
 with the Land Surveyors' Act on MAY 24, 2003

Signed David L. Lindell P.L.S. or R.C.E. No. LS 4016



COUNTY SURVEYOR'S STATEMENT

This Corner Record was received _____
 and examined and filed _____

Signed _____ P.L.S. or R.C.E. No. _____

Title: _____

County Surveyor's Comment _____