
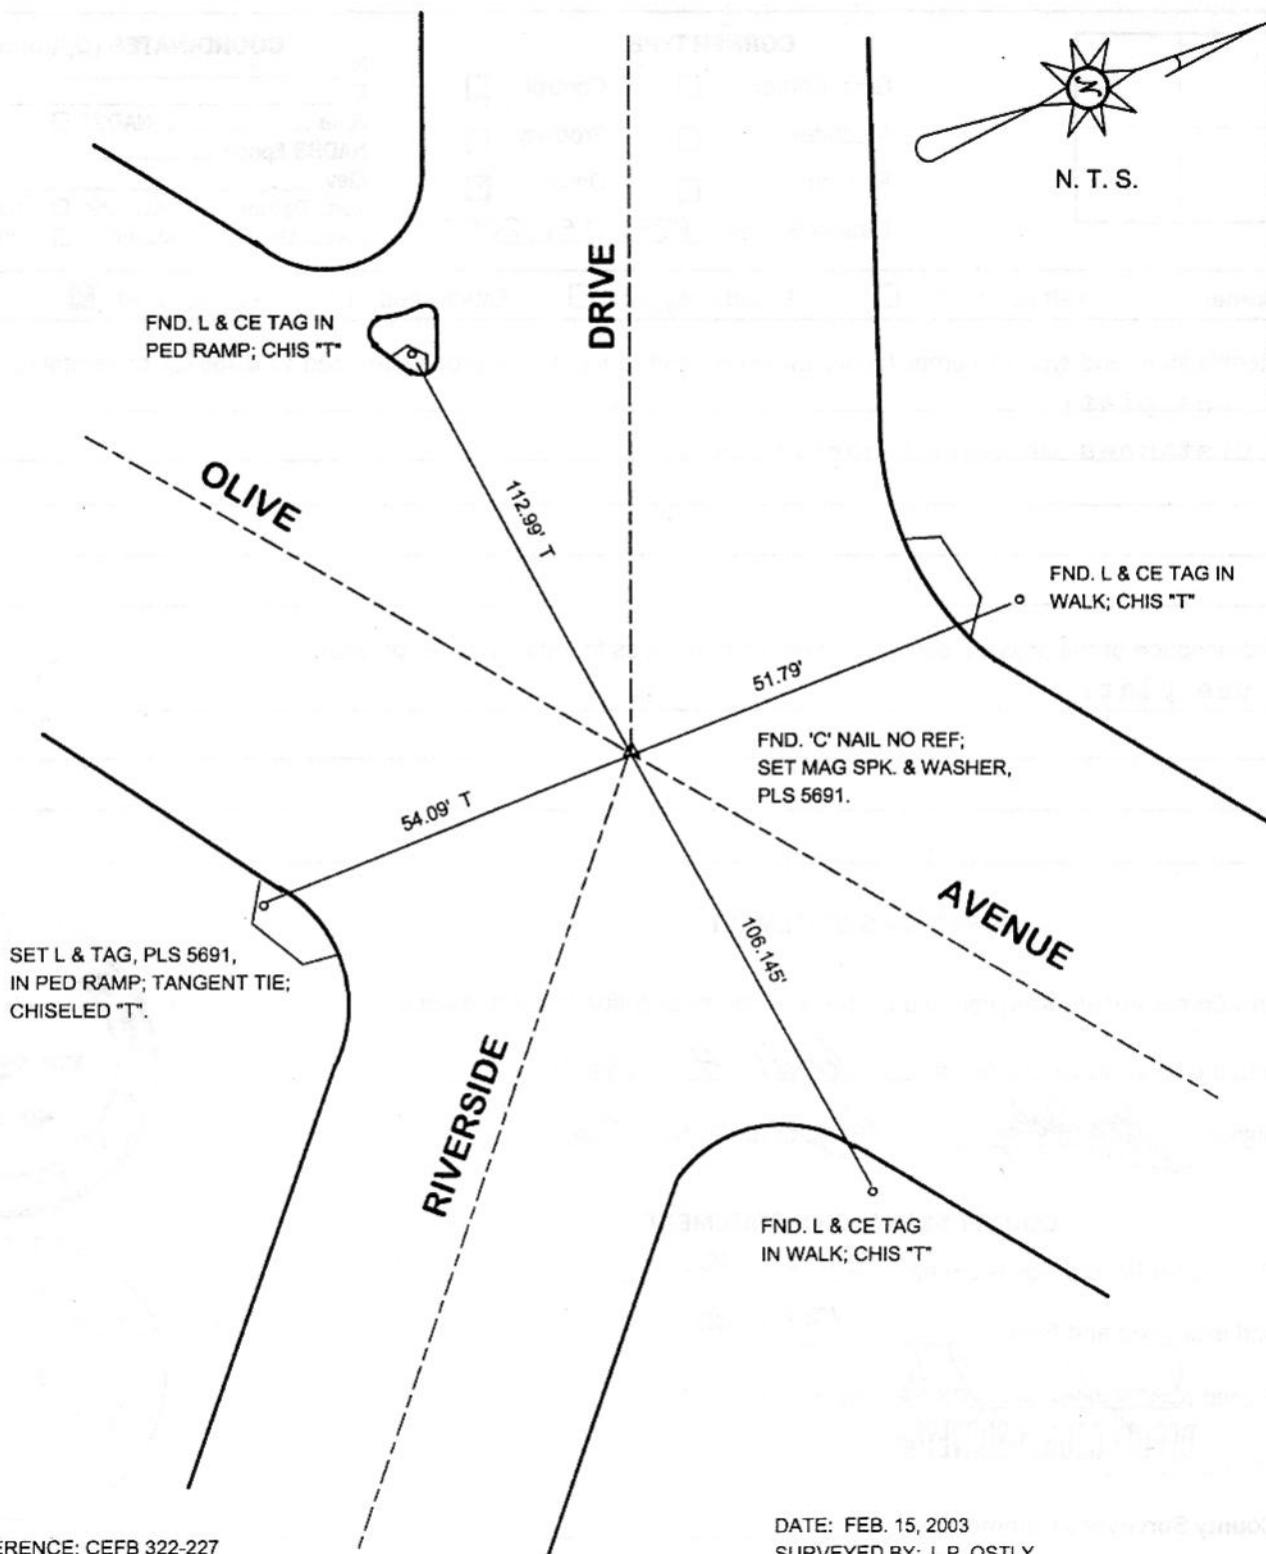


FB-335 P. 243

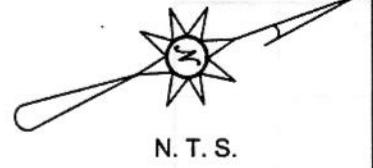

REFERENCE: CEFB 322-227

DATE: FEB. 15, 2003  
SURVEYED BY: J. P. OSTLY  
P. L. S. 5691

# CORNER RECORD

Document Number

**212**

City of BURBANK

County of Los Angeles, California

Brief Legal Description OLIVE AVE. & RIVERSIDE DR. - MONUMENT PRESERVATION



### CORNER TYPE

Govt. Corner  Control   
 Meander  Property   
 Rancho  Other   
 Date of Survey FEB. 15, 2003

### COORDINATES (Optional)

N. \_\_\_\_\_  
 E. \_\_\_\_\_  
 Zone \_\_\_\_\_ NAD27  NAD83   
 NAD83 Epoch \_\_\_\_\_  
 Elev. \_\_\_\_\_  
 Vert. Datum: NGVD29  NAVD88   
 Meas. Units: Metric  Imperial

Corner - Left as found  Found & tagged  Established  Reestablished  Rebuilt

Identification and type of corner found: Evidence used to identify or procedure used to establish or reestablish the corner:

see plat;  
distances measured horizontal;

A description of the physical condition of the monument as found and as set or reset:

see plat;

### SURVEYOR'S STATEMENT

This Corner Record was prepared by me or under my direction in conformance with the Land Surveyors' Act on April 4, 2003

Signed [Signature] P.L.S. or R.C.E. No. 5691



### COUNTY SURVEYOR'S STATEMENT

This Corner Record was received APR 10 2003

and examined and filed APR 29 2003

Signed [Signature] P.L.S. or R.C.E. No. \_\_\_\_\_

Title: DEPUTY COUNTY SURVEYOR



County Surveyor's Comment \_\_\_\_\_

Sm6 4-23-03