


FB-335 P. 253

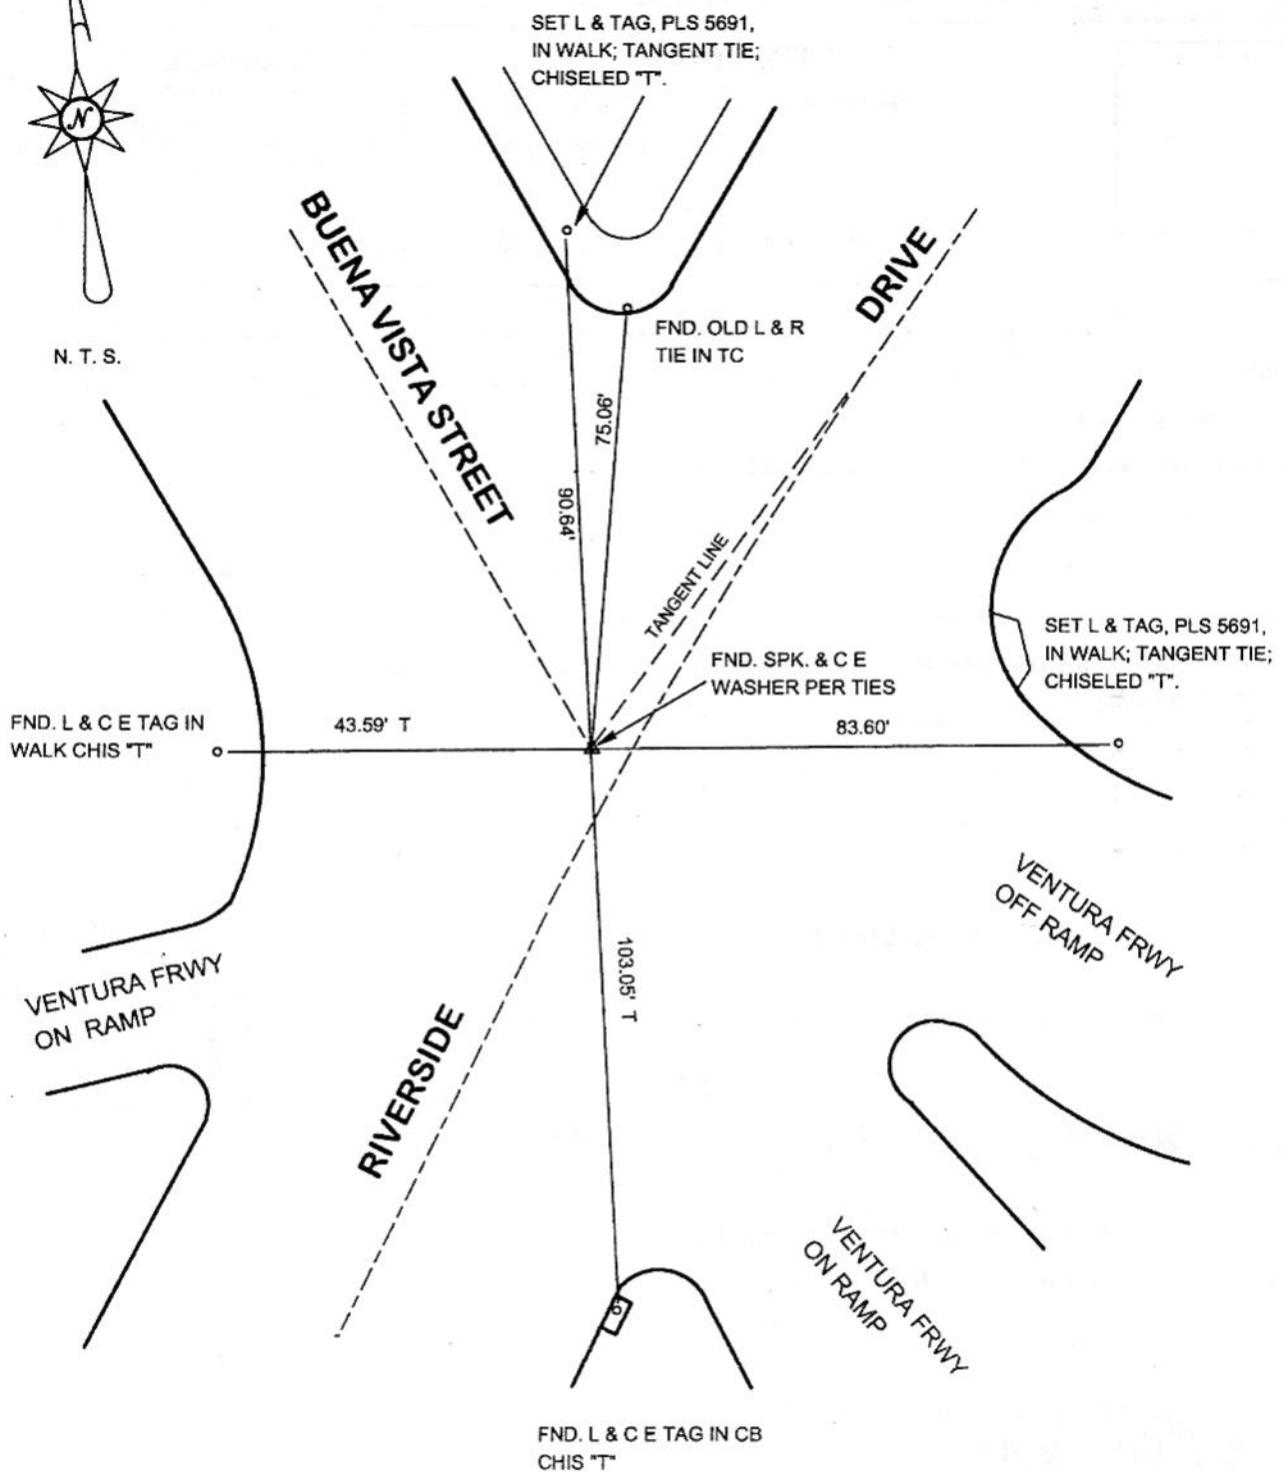

N. T. S.



REFERENCE: CEFB 322-465
CEFB 46-3A

DATE: MARCH 11, 2003
SURVEYED BY: J. P. OSTLY
P. L. S. 5691

CORNER RECORD


Document Number

222

City of BURBANK

County of Los Angeles, California

Brief Legal Description BUENA VISTA ST. & RIVERSIDE DR. - MONUMENT PRESERVATION

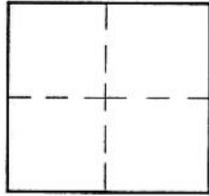

CORNER TYPE

Govt. Corner [] Control []
Meander [] Property []
Rancho [] Other [x]
Date of Survey MARCH 11, 2003

COORDINATES (Optional)

N.
E.
Zone NAD27 [] NAD83 []
NAD83 Epoch
Elev.
Vert. Datum: NGVD29 [] NAVD88 []
Meas. Units: Metric [] Imperial []

Corner - Left as found [x] Found & tagged [] Established [] Reestablished [] Rebuilt []

Identification and type of corner found: Evidence used to identify or procedure used to establish or reestablish the corner:
see plat;
distances measured horizontal;

A description of the physical condition of the monument as found and as set or reset:
see plat;

SURVEYOR'S STATEMENT

This Corner Record was prepared by me or under my direction in conformance with the Land Surveyors' Act on APRIL 6, 2003
Signed [Signature] P.L.S. or R.C.E. No. 5691



COUNTY SURVEYOR'S STATEMENT

This Corner Record was received APR 10 2003 and examined and filed APR 29 2003
Signed Douglas W. Joslin P.L.S. or R.C.E. No.
Title: DEPUTY COUNTY SURVEYOR



County Surveyor's Comment

Jm 6 4-23-03