


FB-336 P.125

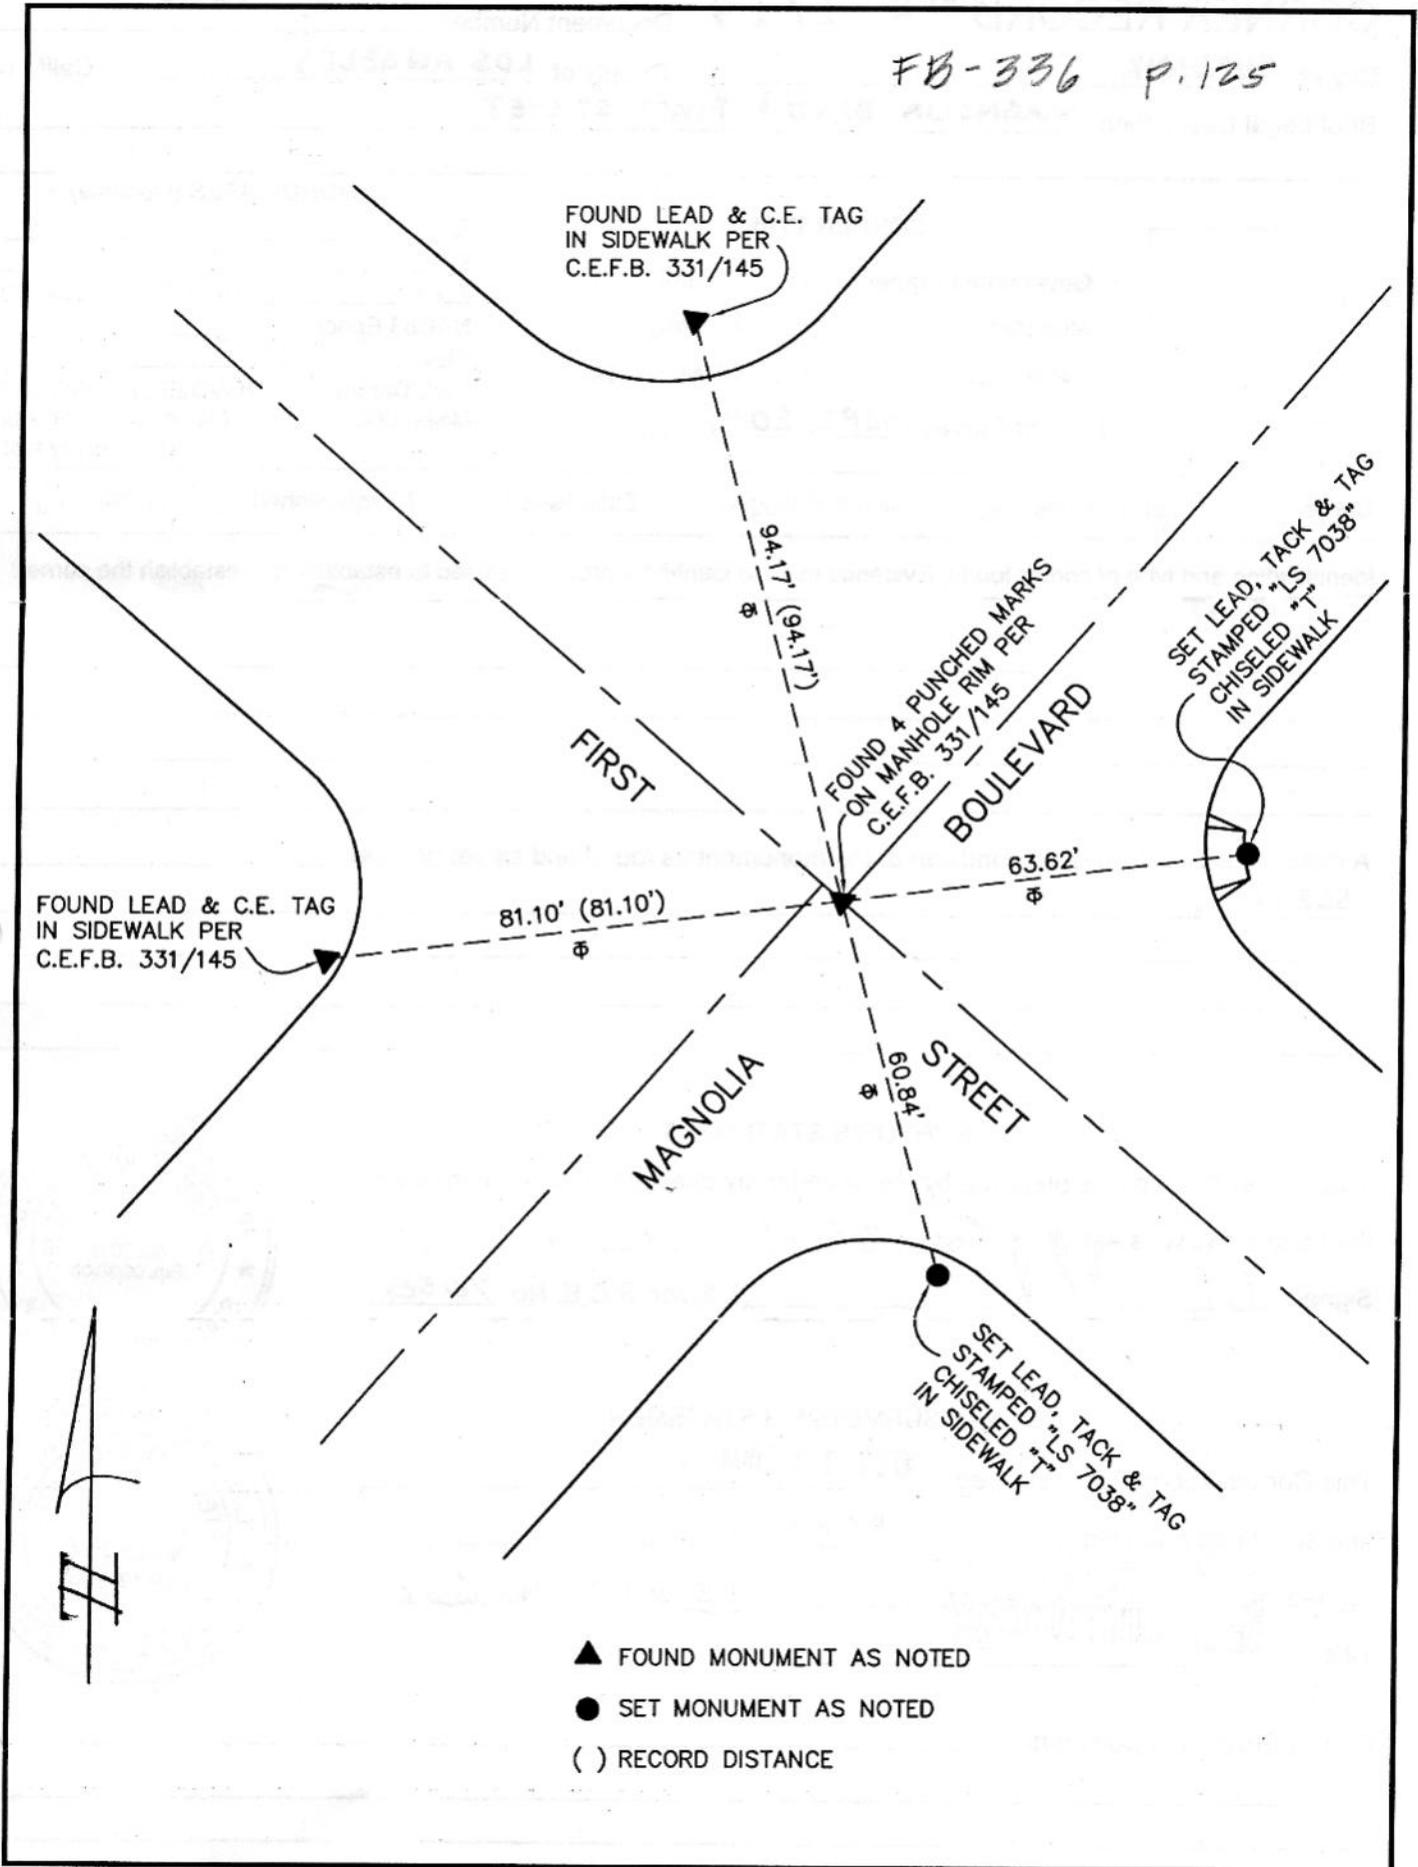


- ▲ FOUND MONUMENT AS NOTED
- SET MONUMENT AS NOTED
- ( ) RECORD DISTANCE

CORNER RECORD <sup>PWFB</sup> 1719

Document Number 606

City of BURBANK County of LOS ANGELES, California

Brief Legal Description MAGNOLIA BLVD | FIRST STREET

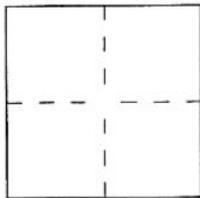

CORNER TYPE

- Government Corner  Control
- Meander  Property
- Rancho  Other

Date of Survey SEPT., 2004

COORDINATES (Optional)

N. \_\_\_\_\_  
 E. \_\_\_\_\_  
 Zone \_\_\_\_\_ NAD27  NAD83   
 NAD83 Epoch \_\_\_\_\_  
 Elev. \_\_\_\_\_  
 Vert. Datum: NGVD29  NAVD88   
 Meas. Units: Metric  Imperial   
 U.S. Survey foot

TBM: LA 533 G-7

Corner — Left as found  Found and tagged  Established  Reestablished  Rebuilt

Identification and type of corner found; Evidence used to identify or procedure used to establish or reestablish the corner:  
SEE PLAT.

A description of the physical condition of the monument as found and as set or reset:  
SEE PLAT.

SURVEYOR'S STATEMENT

This Corner Record was prepared by me or under my direction in conformance with the Land Surveyor's Act on OCT. 11, 2004

Signed W. Williams (L.S.) or R.C.E. No. 7038



COUNTY SURVEYOR'S STATEMENT

This Corner Record was received OCT 12 2004

and examined and filed NOV 09 2004

Signed Steven G. Steinhoff (L.S.) or R.C.E. No. 6648

Title DEPUTY COUNTY SURVEYOR



County Surveyor's Comment \_\_\_\_\_