


FB-336 P.141

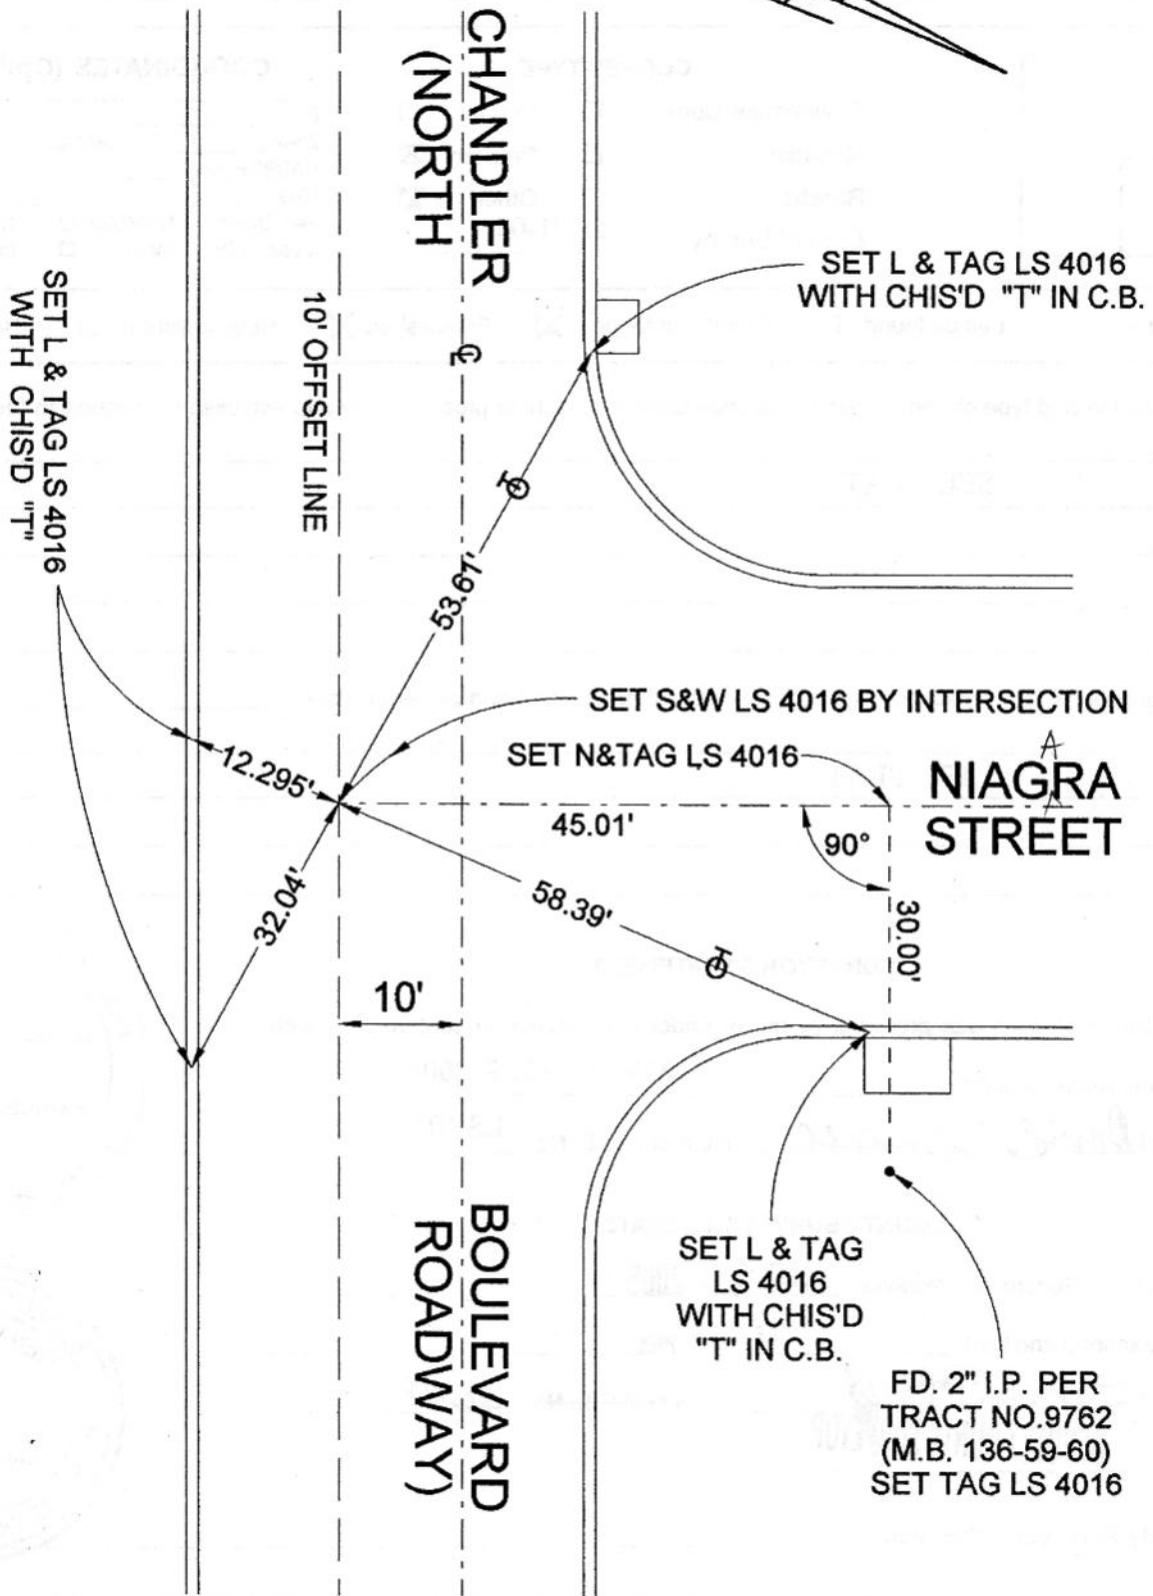

*R1 = R.S. 192 32/33 (RECORD OF SURVEY)*

**TIES-FILED AS SUBMITTED**


CORNER RECORD

Document Number 498

City of BURBANK

County of LOS ANGELES, California

Brief Legal Description CHANDLER BOULEVARD (NO. RDWY) & NIAGRA STREET

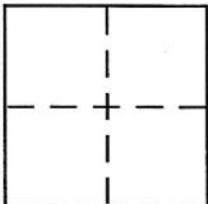

CORNER TYPE

Government Corner  Control   
Meander  Property   
Rancho  Other   
Date of Survey 11-01-04

COORDINATES (Optional)

N. \_\_\_\_\_  
E. \_\_\_\_\_  
Zone \_\_\_\_\_ NAD27  NAD83   
NAD83 Epoch \_\_\_\_\_  
Elev. \_\_\_\_\_  
Vert. Datum: NGVD29  NAVD88   
Meas. Units: Metric  Imperial

Corner - Left as found  Found and tagged  Established  Reestablished  Rebuilt

Identification and type of corner found: Evidence used to identify or procedure used to establish or reestablish the corner:

SEE PLAT

A description of the physical condition of the monument as found and as set or reset:

SEE PLAT

SURVEYOR'S STATEMENT

This Corner Record was prepared by me or under my direction in conformance with the Land Surveyor's Act on NOVEMBER 8, 2004

Signed David L. Lindell P.L.S or R.C.E. No. LS 4016



COUNTY SURVEYOR'S STATEMENT

This Corner Record was received MAR 10 2005  
and examined and filed MAR 16 2005

Signed Stev G. Steinhoff P.L.S or R.C.E. No. 6648

Title DEPUTY COUNTY SURVEYOR



County Surveyor's Comment \_\_\_\_\_  
\_\_\_\_\_  
\_\_\_\_\_