


FB 337 P.149

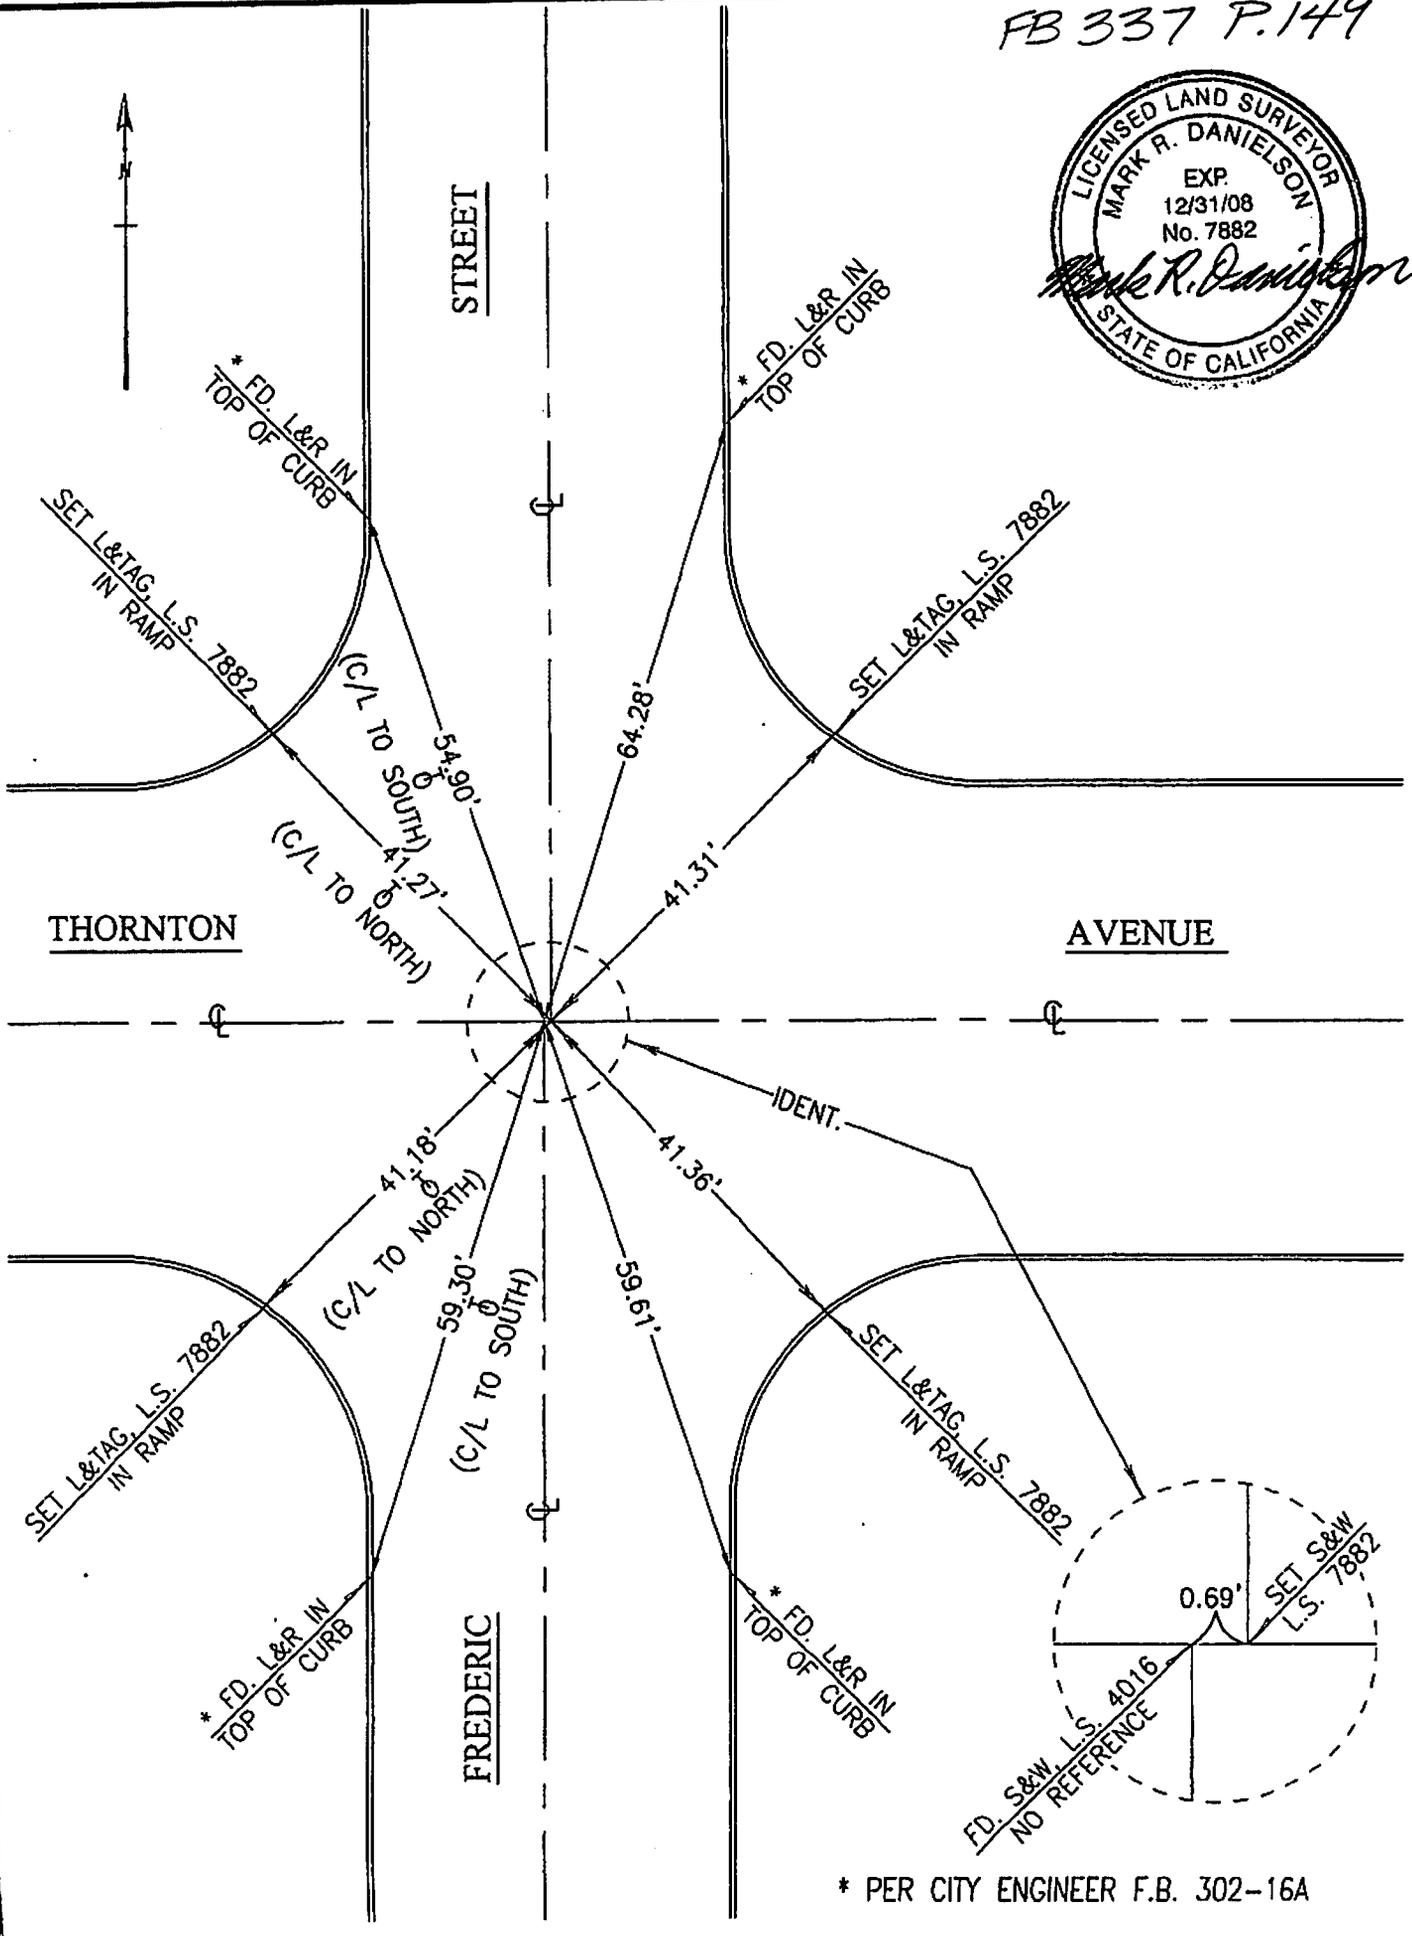

* PER CITY ENGINEER F.B. 302-16A


CORNER RECORD

Document Number FB 337 P.150

City of Burbank

County of Los Angeles, California

Brief Legal Description Centerline Ties for Parcel Map No. 69062

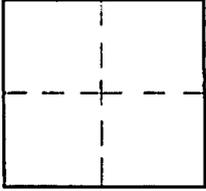

CORNERTYPE

Govt. Corner Control
 Meander Property
 Rancho Other
 Date of Survey May, 2008

COORDINATES (Optional)

N. _____
 E. _____
 Zone _____ NAD27 NAD83
 NAD83 Epoch _____
 Elev. _____
 Vert. Datum: NGVD29 NAVD88
 Meas. Units: Metric Imperial

Corner - Left as found Found & tagged Established Reestablished Rebuilt

Identification and type of corner found: Evidence used to identify or procedure used to establish or reestablish the corner:

See Sketch

A description of the physical condition of the monument as found and as set or reset: _____

See Sketch

SURVEYOR'S STATEMENT

This Corner Record was prepared by me or under my direction in conformance

with the Land Surveyors' Act on May 30 2008

Signed Mark R. Danielson (P.L.S.) or R.C.E. No. 7882



COUNTY SURVEYOR'S STATEMENT

This Corner Record was received _____

and examined and filed _____

Signed _____ P.L.S. or R.C.E. No. _____

Title: _____

County Surveyor's Comment _____