



City of Burbank
Public Works Engineering

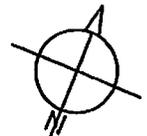

SCALE: 1" = 40'

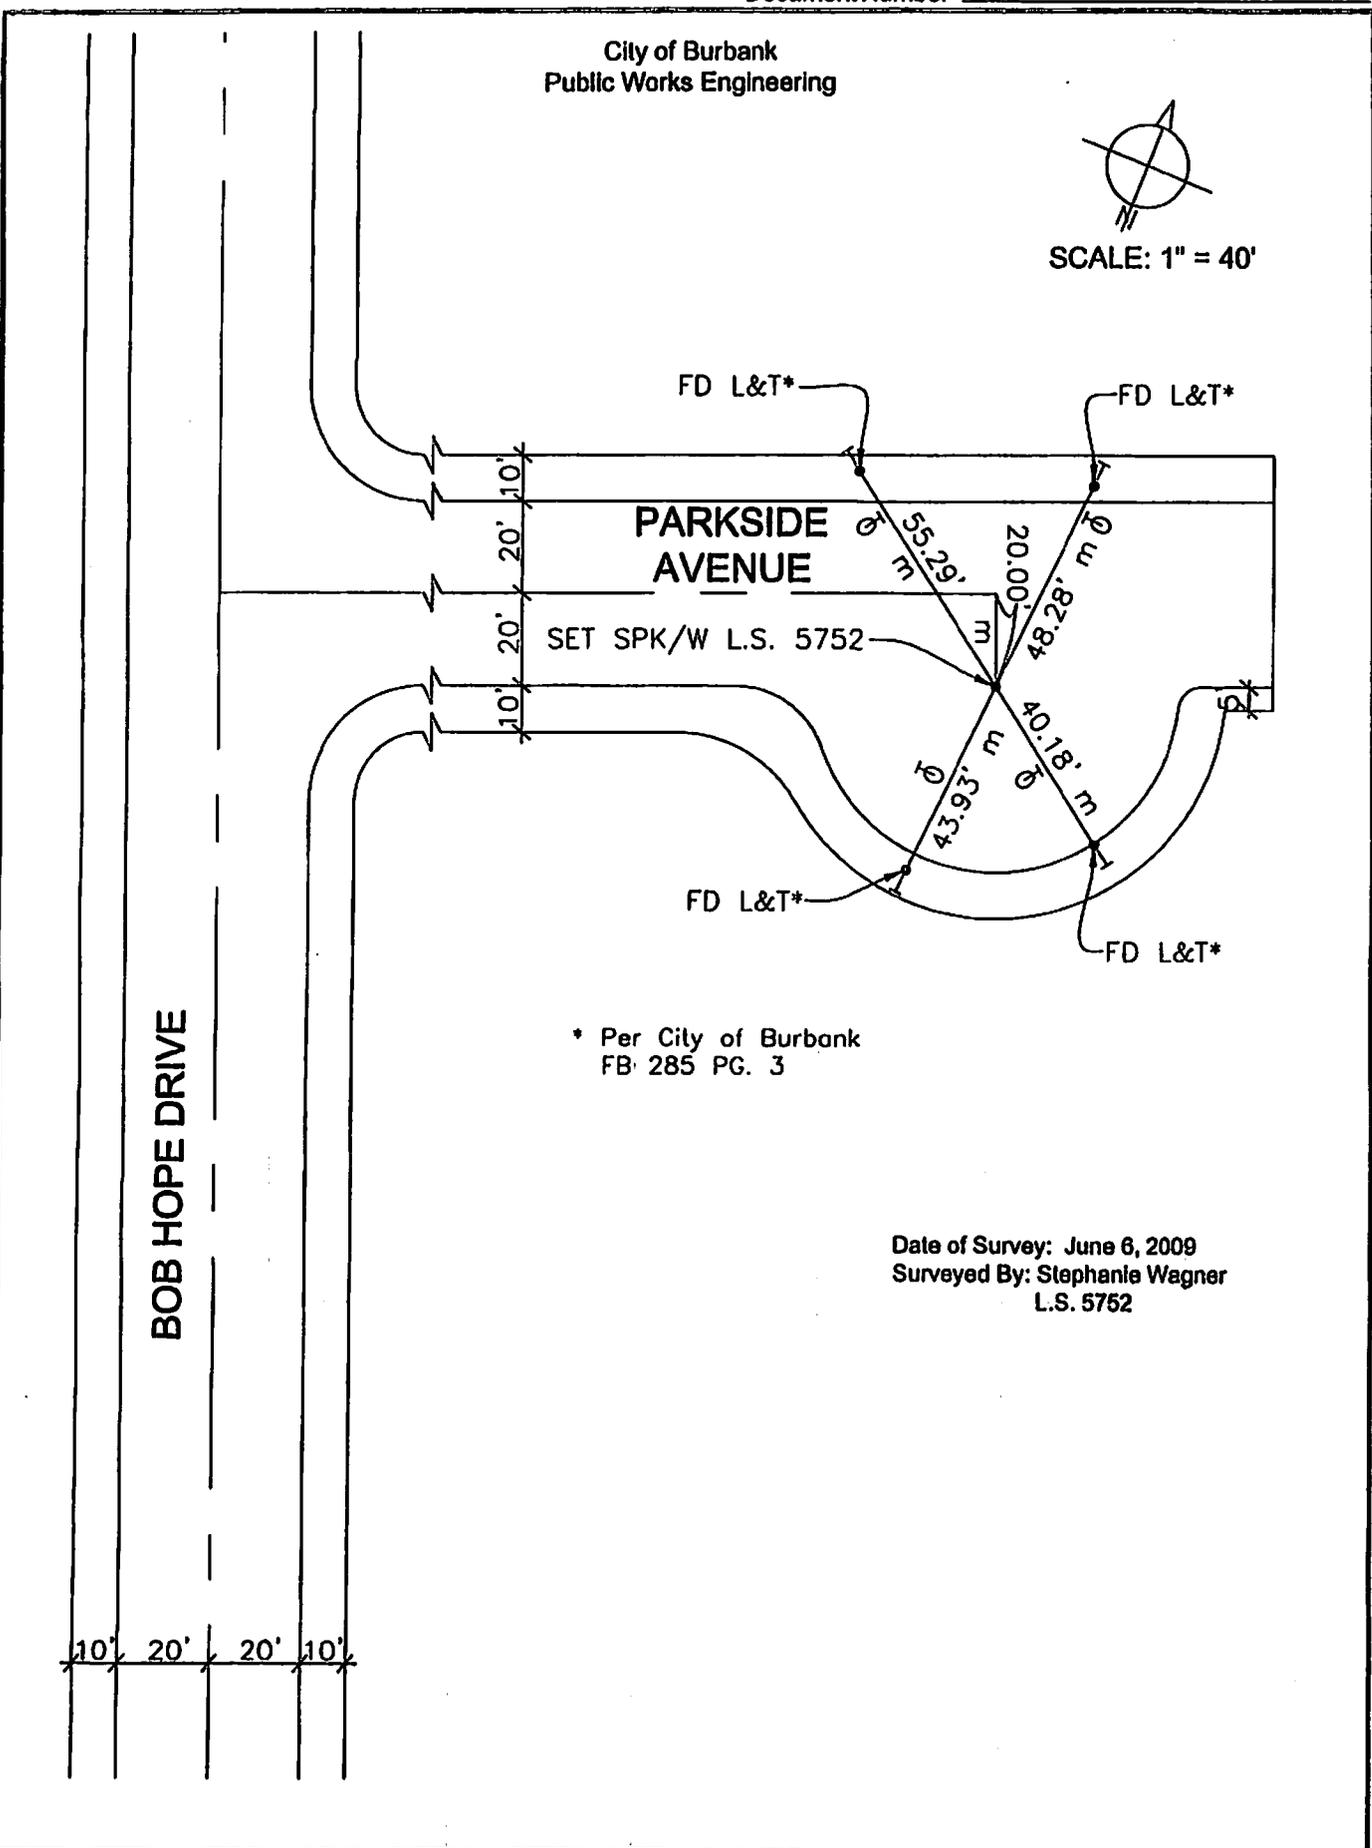

* Per City of Burbank
FB 285 PG. 3

Date of Survey: June 6, 2009
Surveyed By: Stephanie Wagner
L.S. 5752


CORNER RECORD

Document Number _____

City of Burbank

County of Los Angeles, California

Brief Legal Description Bob Hope Drive and Parkside Avenue

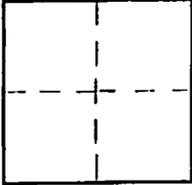

CORNERTYPE

Govt. Corner Control
 Meander Property
 Rancho Other
 Date of Survey June 6, 2009

COORDINATES (Optional)

N. _____
 E. _____
 Zone _____ NAD27 NAD83
 NAD83 Epoch _____
 Elev. _____
 Vert. Datum: NGVD29 NAVD86
 Meas. Units: Metric Imperial

Corner - Left as found Found & tagged Established Reestablished Rebuilt

Identification and type of corner found: Evidence used to identify or procedure used to establish or reestablish the corner:


See Plat;

A description of the physical condition of the monument as found and as set or reset:

See Plat;

SURVEYOR'S STATEMENT

This Corner Record was prepared by me or under my direction in conformance with the Land Surveyors' Act on June 6 2009.
 Signed Stephanie A. Wagner P.L.S. or R.C.E. No. 5752

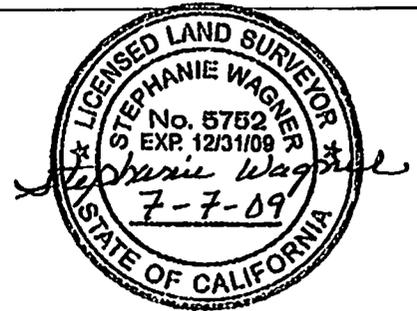


COUNTY SURVEYOR'S STATEMENT

This Corner Record was received _____
 and examined and filed _____
 Signed _____ P.L.S. or R.C.E. No. _____


Title: _____

County Surveyor's Comment _____

City of Burbank
Public Works Engineering

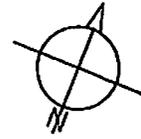

SCALE: 1" = 40'

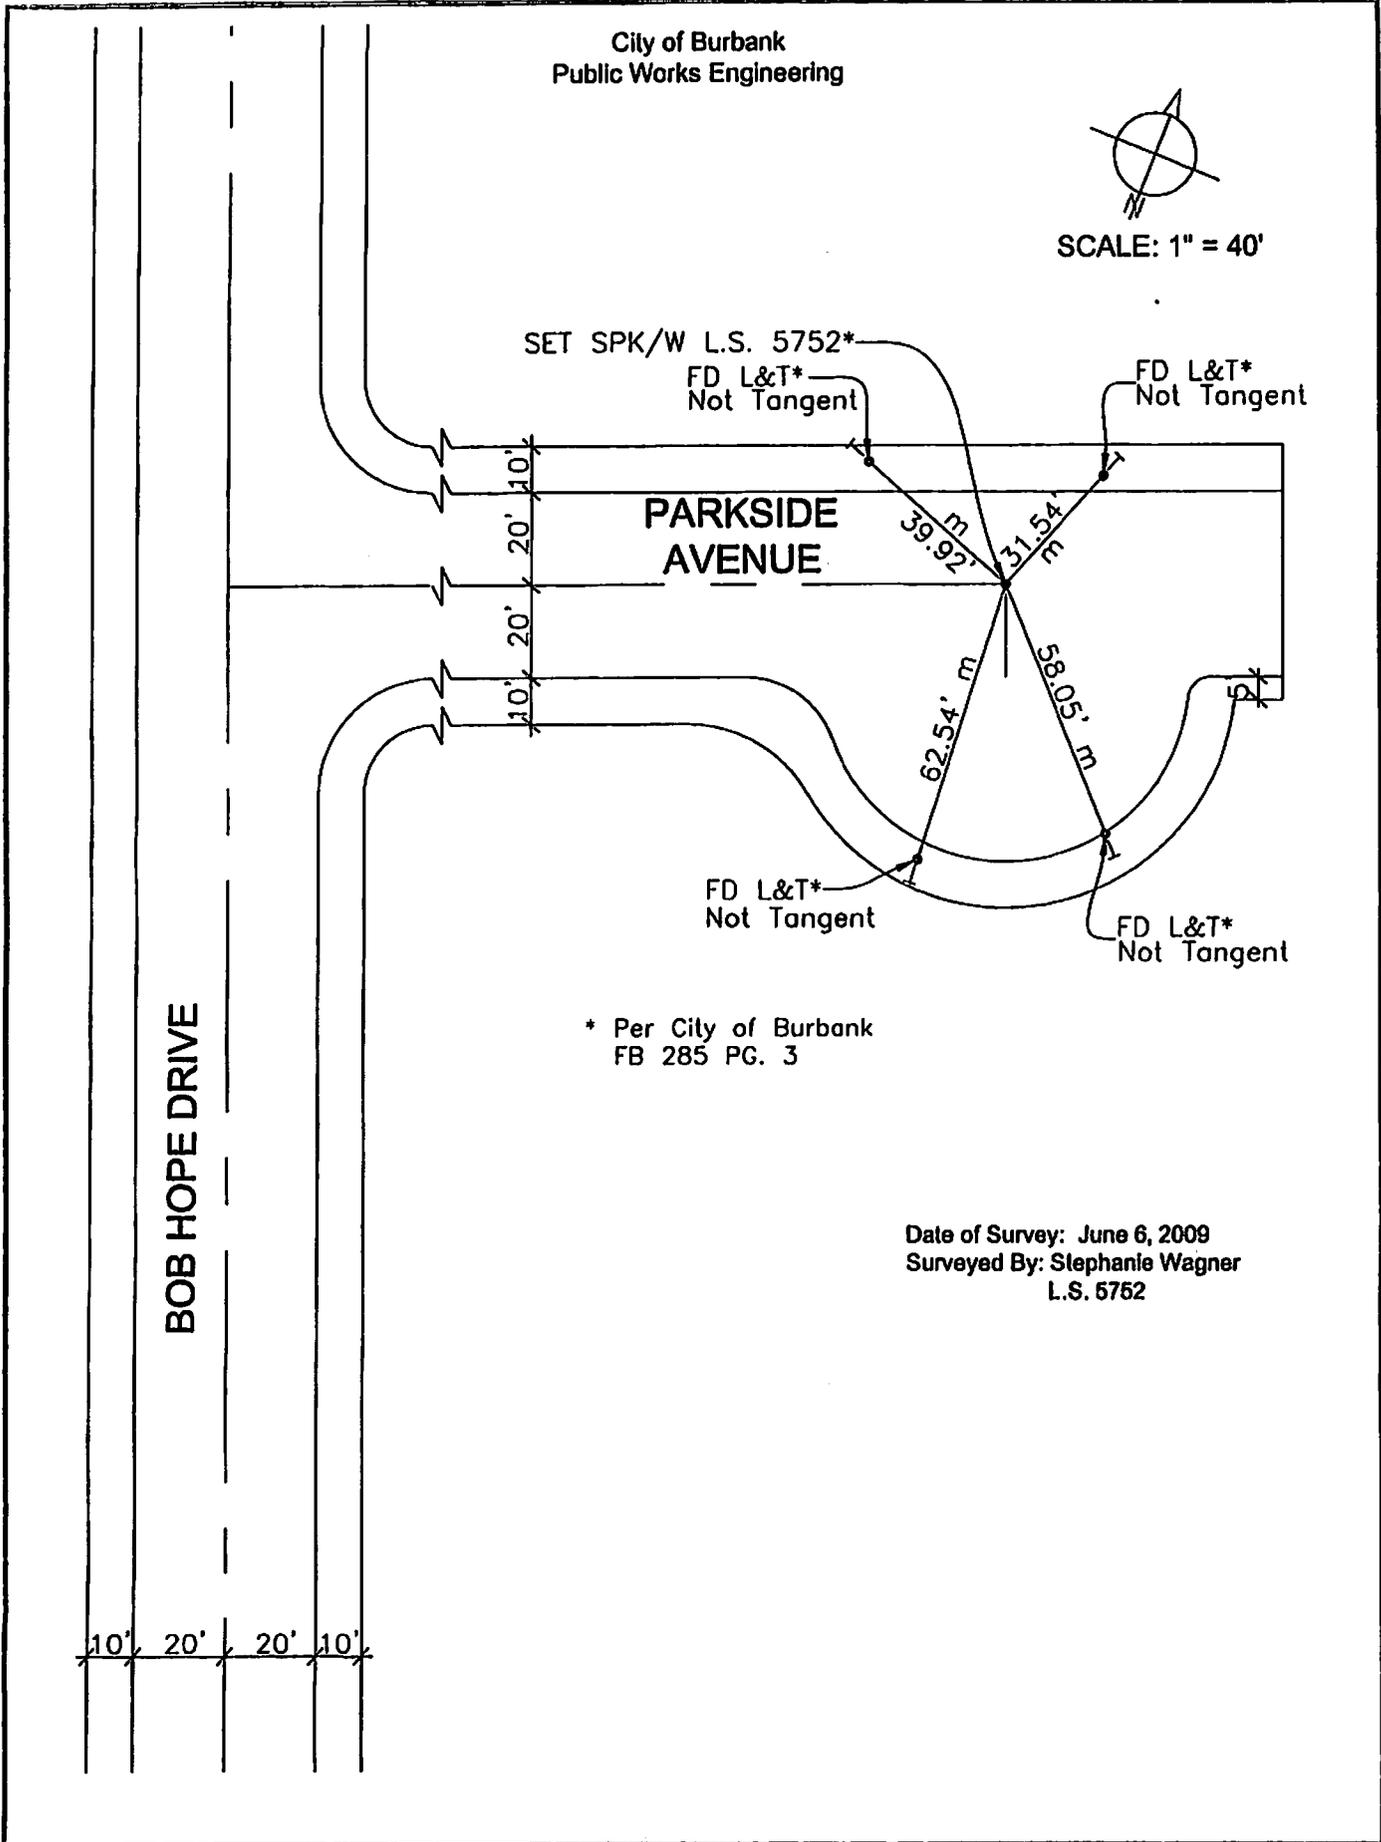


CORNER RECORD

Document Number _____

City of Burbank

County of Los Angeles, California

Brief Legal Description Bob Hope Drive and Parkside Avenue

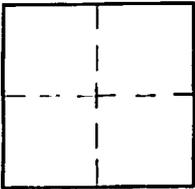

CORNERTYPE

Govt. Corner Control
 Meander Property
 Rancho Other
 Date of Survey June 6, 2009

COORDINATES (Optional)

N. _____
 E. _____
 Zone _____ NAD27 NAD83
 NAD83 Epoch _____
 Elev. _____
 Vert. Datum: NGVD29 NAVD88
 Meas. Units: Metric Imperial

Corner - Left as found Found & tagged Established Reestablished Rebuilt

Identification and type of corner found: Evidence used to identify or procedure used to establish or reestablish the corner:

See Plat;

A description of the physical condition of the monument as found and as set or reset:


See Plat;

SURVEYOR'S STATEMENT

This Corner Record was prepared by me or under my direction in conformance

with the Land Surveyors' Act on June 6 2009

Signed Stephanie A. Wagner P.L.S. or R.C.E. No. 5752

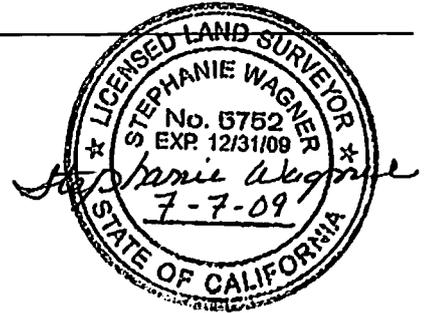

COUNTY SURVEYOR'S STATEMENT

This Corner Record was received _____

and examined and filed _____

Signed _____ P.L.S. or R.C.E. No. _____

Title: _____

County Surveyor's Comment _____