



THOMAS GUIDE PG 533/H5

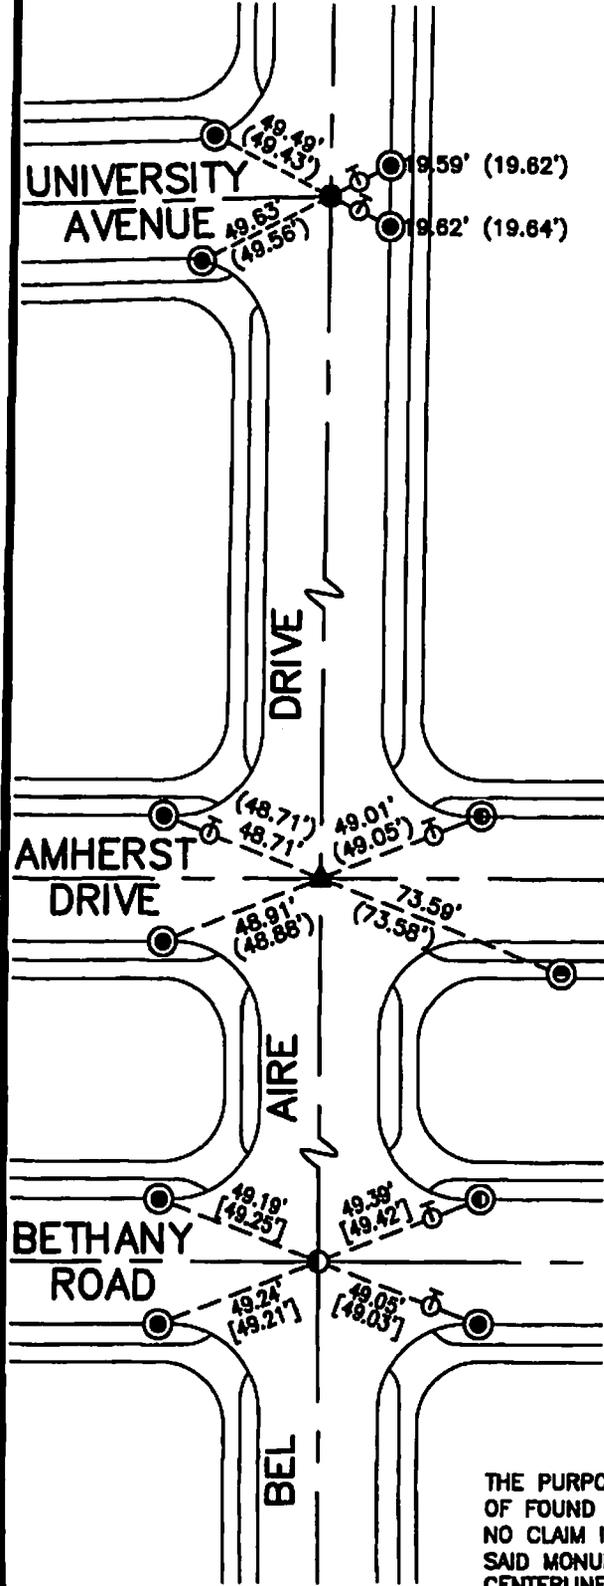

- FOUND SPIKE W/ WASHER "CITY ENGINEER" ACCEPTED AS CL PER TIES C.E.F.B. 331-153. DESTROYED DUE TO CONSTRUCTION. SET MAG. NAIL W/ BRASS WASHER "LS 3983" FLUSH.
- ▲ FOUND SPIKE W/ WASHER "CITY ENGINEER" ACCEPTED AS CL PER TIES C.E.F.B. 331-153. DESTROYED DUE TO CONSTRUCTION. SET MAG. NAIL W/ BRASS WASHER "LS 3983" FLUSH.
- ① FOUND MAG. NAIL, ACCEPTED AS CL PER TIES C.E.F.B. 331-152. DESTROYED DUE TO CONSTRUCTION. SET MAG. NAIL W/ BRASS WASHER "LS 3983" FLUSH.
- ⊙ FOUND LEAD & TACK PER C.E.F.B. 331-152 & C.E.F.B. 331-153.
- ⊙ FOUND LEAD, TACK & TAG "CITY ENGINEER" PER C.E.F.B. 331-152 & C.E.F.B. 331-153.
- ⊙ FOUND LEAD, TACK & TAG "LA CO. FLOOD CONTROL" PER C.E.F.B. 331-153.
- SET LEAD, TACK & TAG "LS 3983" FOR TRANSIT TIE.
- () INDICATES RECORD DATA PER C.E.F.B. 331-153.
- [] INDICATES RECORD DATA PER C.E.F.B. 331-152.

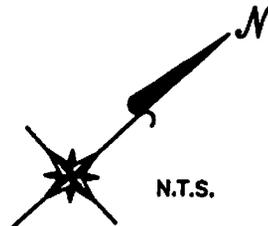

THE PURPOSE OF THE RECORD IS TO DOCUMENT THE PERPETUATION OF FOUND MONUMENT(S) PURSUANT TO THE PLS ACT SECTION 8771. NO CLAIM IS MADE AS TO THE CORRECTNESS OF THE POSITION(S) OF SAID MONUMENT(S), NOR THE DIMENSIONAL RELATIONSHIP TO STREET CENTERLINES OR PROPERTY BOUNDARIES

FB 338 P 318
847


CORNER RECORD

PWFB 1819

Document Number _____
County of LOS ANGELES, California

City of BURBANK

Brief Legal Description INTERSECTIONS OF BEL AIRE DRIVE (SEE NOTE BELOW)

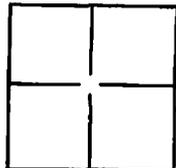

CORNER TYPE

Government Corner Control
Meander Property
Rancho Other

Date of Survey MARCH 26, 2012

COORDINATES(Optional)

N. _____
E. _____
Zone _____ NAD27 NAD83
NAD83 Epoch _____
Elevation _____
Vert. Datum: NGVD29 NAV88
Meas. Units: Metric Imperial

Corner - Left as found Found and tagged Established Reestablished Rebuilt

Identification and type of corner found: Evidence used to identify or procedure used to establish or reestablish the corner.

NOTE: INTERSECTIONS OF BEL AIRE DRIVE & UNIVERSITY AVENUE, BEL AIRE DRIVE & AMHERST DRIVE, BEL AIRE DRIVE & BETHANY ROAD.

**LOCATED EXISTING SURVEY MONUMENT PRIOR TO CONSTRUCTION
TIED OUT AND RESET AFTER CONSTRUCTION.**

A description of the physical condition of the monument as found and as set or reset:
SEE SHEET 2 OF 2

SURVEYOR'S STATEMENT

This Corner Record was prepared by me or under my direction in conformance with the Land Surveyor's Act on OCTOBER 8, 2012.

Signed John E. Lieser P.L.S. or R.C.E. Number 3983



COUNTY SURVEYOR'S STATEMENT

This Corner Record was received AUG 08 2012 OCT 29 2012 and examined and filed NOV 26 2012

Signed Curt M. O'Bryan P.L.S. or R.C.E. Number 6388

Title DEPUTY COUNTY SURVEYOR

County Surveyor's Comment _____

