

FB 338 P.439


LEGEND

R1 = PWFB 1719/997-998

▲ FD SPIKE & WASHER, 'CITY ENGR', PER R1

○ SET LEAD, TACK & TAG 'RCE 27743' IN TC

NOT TO SCALE

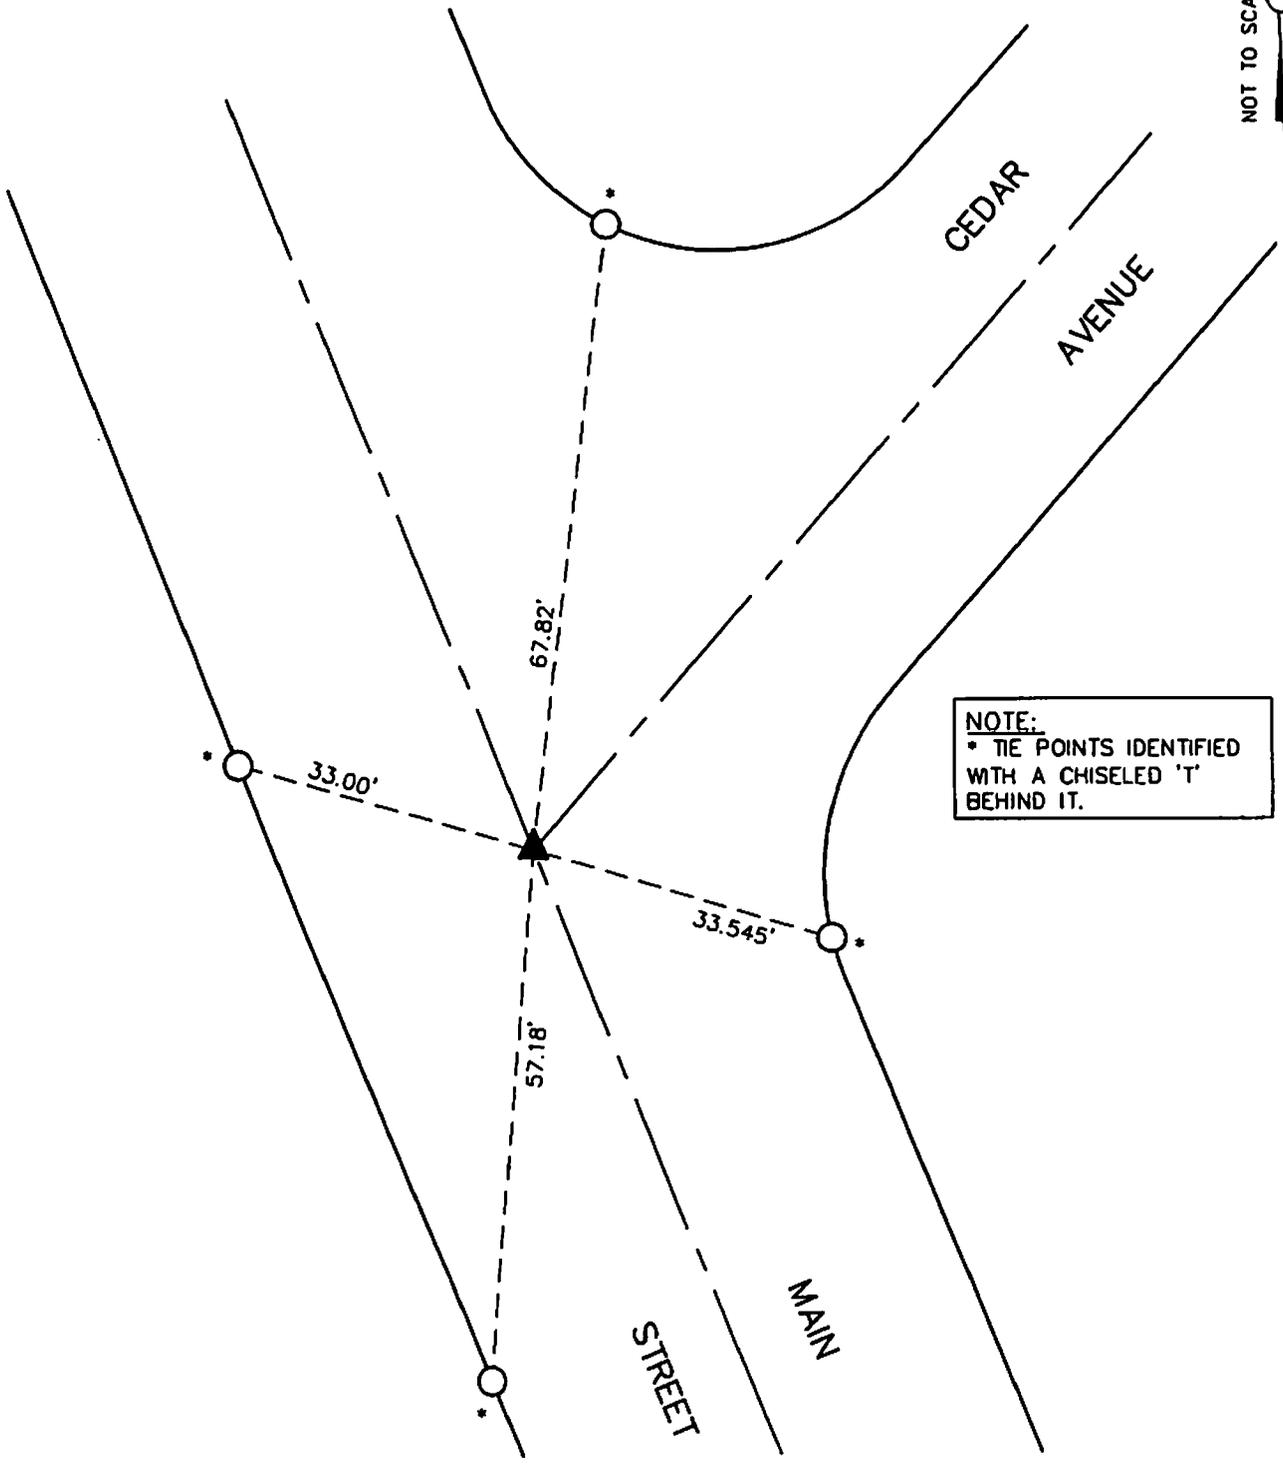


NOTE:
• TIE POINTS IDENTIFIED WITH A CHISELED 'T' BEHIND IT.

CORNER RECORD

PWFB 1719

1234

Document Number

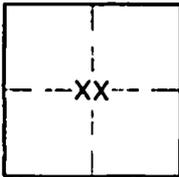City of BURBANKCounty of LOS ANGELES, CaliforniaBrief Legal Description CEDAR AVENUE AND MAIN STREET**CORNER TYPE**

Government corner Control
 Meander Property
 Rancho Other
 Date of Survey 12/18/13

COORDINATES (OPTIONAL)

N. _____
 E. _____
 Zone _____ NAD27 NAD83
 NAD83 Epoch _____
 Elev. _____
 Vert. Datum: NGVD29 NAVD88
 Meas. Units: Metric Imperial

Corner - Left as found Found and tagged Established Reestablished Rebuilt

Identification and type of corner found: Evidence used to identify or procedure used to establish or reestablish the corner:
FD MONUMENT, SET TIES AND TIED OUT.

A description of the physical condition of the monument as found and as set or reset: _____
SEE SHEET 2 OF THIS RECORD

SURVEYOR'S STATEMENT

This Corner Record was prepared by me or under my direction in conformance with the Land Surveyors' Act on 01/17/14

Signed _____ P.L.S. or R.C.E. Number 27743


**COUNTY SURVEYOR'S STATEMENT**

This Corner Record was received MAR 05 2014 APR 29 2014

and examined and filed MAY 14 2014

Signed Curt M O'Bryan P.L.S. or R.C.E. Number 6388

Title DEPUTY COUNTY SURVEYOR

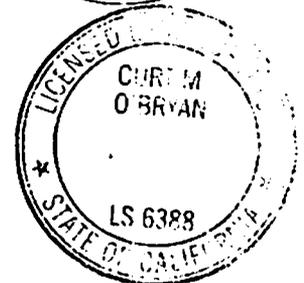

County Surveyor's Comment _____

APN N/AT.G. 0563-G2