



FD. TAG RCE 23325
IN WALK. NO REF.

ROAD

SET L & TAG
LS 4016

55.22' \emptyset

37.47'

EAST

AVENUE

FD. TAG LS 5670 IN WALK
PER PWFB 1819-590/591


66.78'

FD. TAG LS 6771 PER
C.E.F.B 338-27 RESET
S&W LS 4016 AFTER PAVING

33.64' \emptyset

DELAWARE

SET L & TAG LS 4016
IN FRONT OF WALK

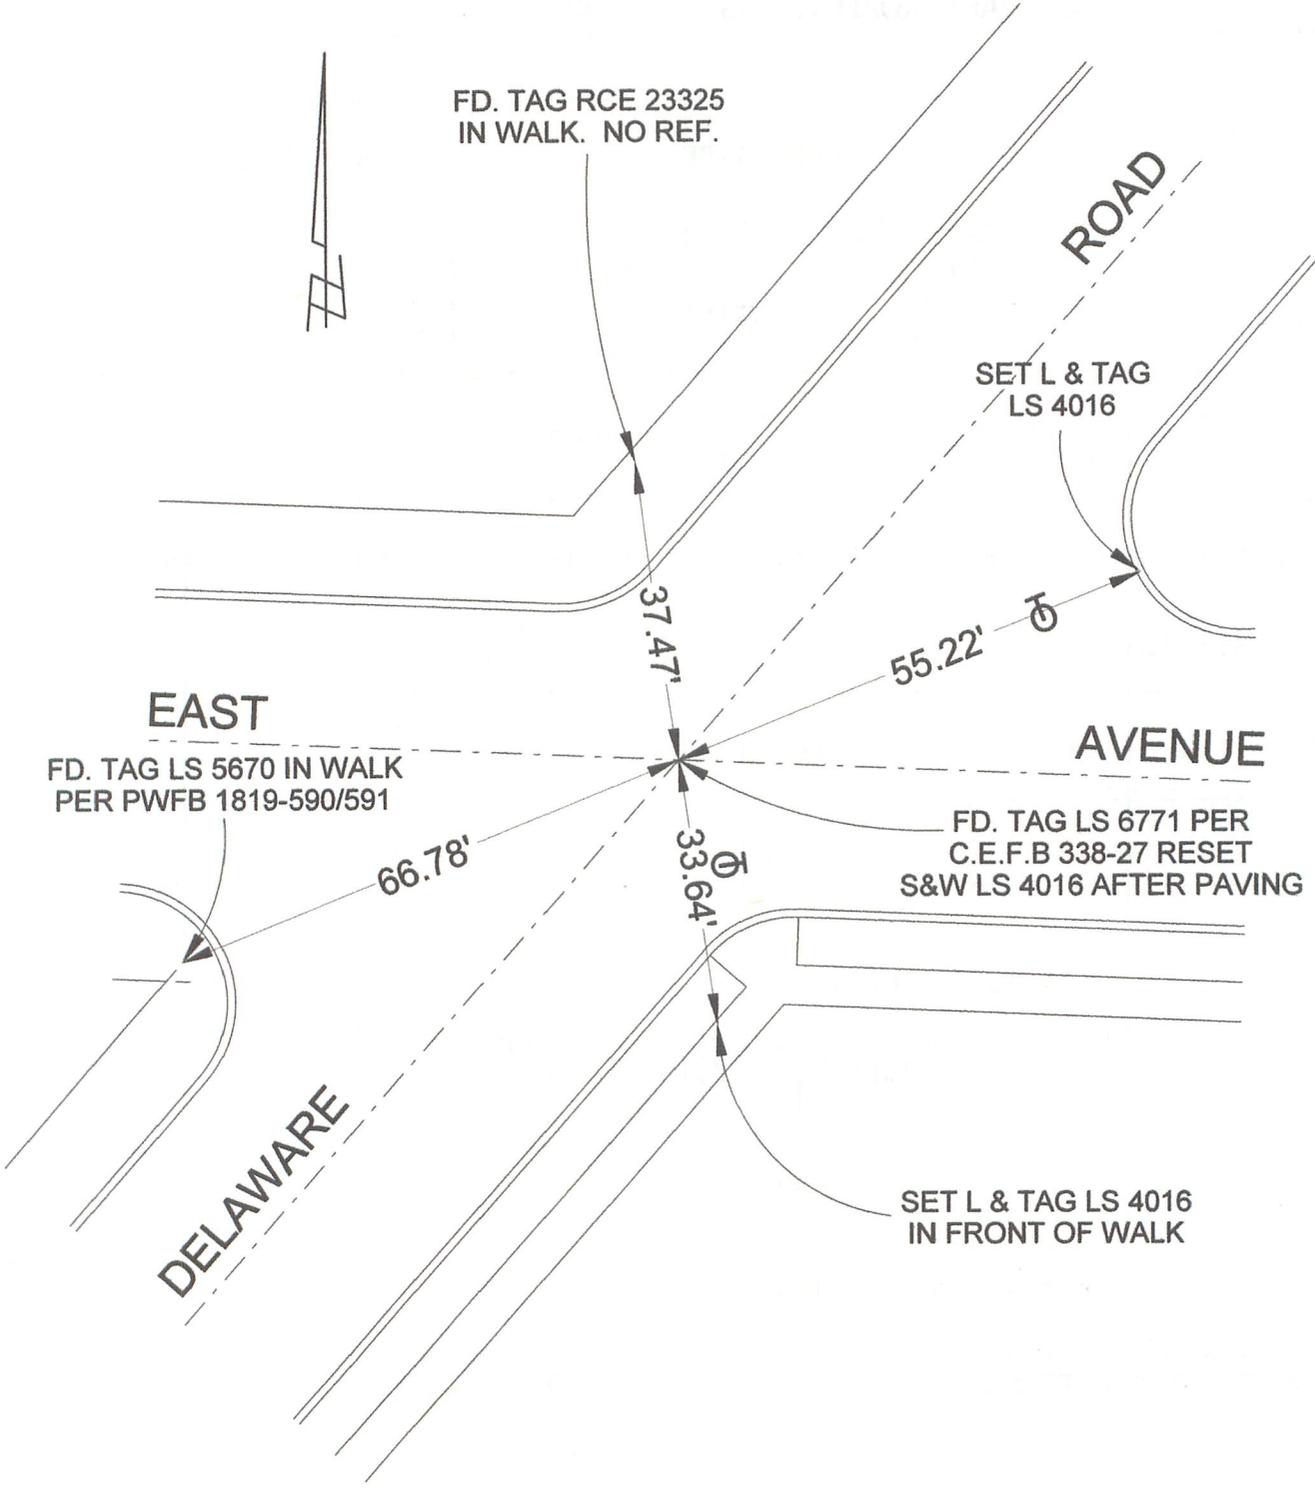


CORNER RECORD

INDEX _____ PAGE _____

City of BURBANK

County of Los Angeles, California

Brief Legal Description: DELAWARE ROAD & EAST AVENUE

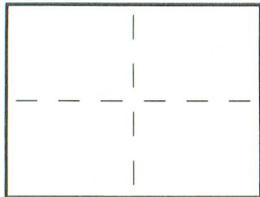

CORNER TYPE

COORDINATES (optional)

- Govt. Corner
- Meander
- Rancho
- Date of Survey: 7/7/15
- Control
- Property
- Other

N. _____
 E. _____
 Zone _____ Datum _____
 Elev. _____

- Corner — Left as Found Found & Tagged Established
 Reestablished Rebuilt


Identification & Type of Corner Found: Evidence used to identify or procedure used to establish or reestablish the corner.

SEE PLAT

A Description of the Physical Condition of the Monument as Found and as Set or Reset: _____

SEE PLAT

Surveyor's Statement

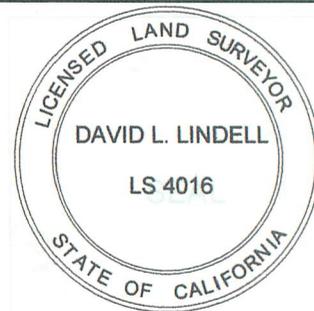

This Corner Record was Prepared by Me or Under My Direction in Conformance with the Land Surveyors Act on JULY 8, 2015 19 ____ .

Signed: _____

L.S. or R.C.E. No.: LS 4016

County Surveyor's Statement

This Corner Record was Received _____ 19 ____ and Examined and Filed _____ 19 ____ .

Signed: _____

Title: _____

County Surveyor's Comment: _____