

FD. L&T PER L.A.
CITY FB 177-177-509
1.0' S/O BCR

CLYBOURN
AVENUE


FD. S&W PER
L.A. CITY FB
177-177-509
RESET S&W
LS 4016

TIARA
STREET

FD. L&T PER
L.A. CITY FB
177-177-509

FD. L&T PER L.A.
CITY FB 177-177-509
2.0' N/O BCR

CITY OF BURBANK
CITY OF LOS ANGELES

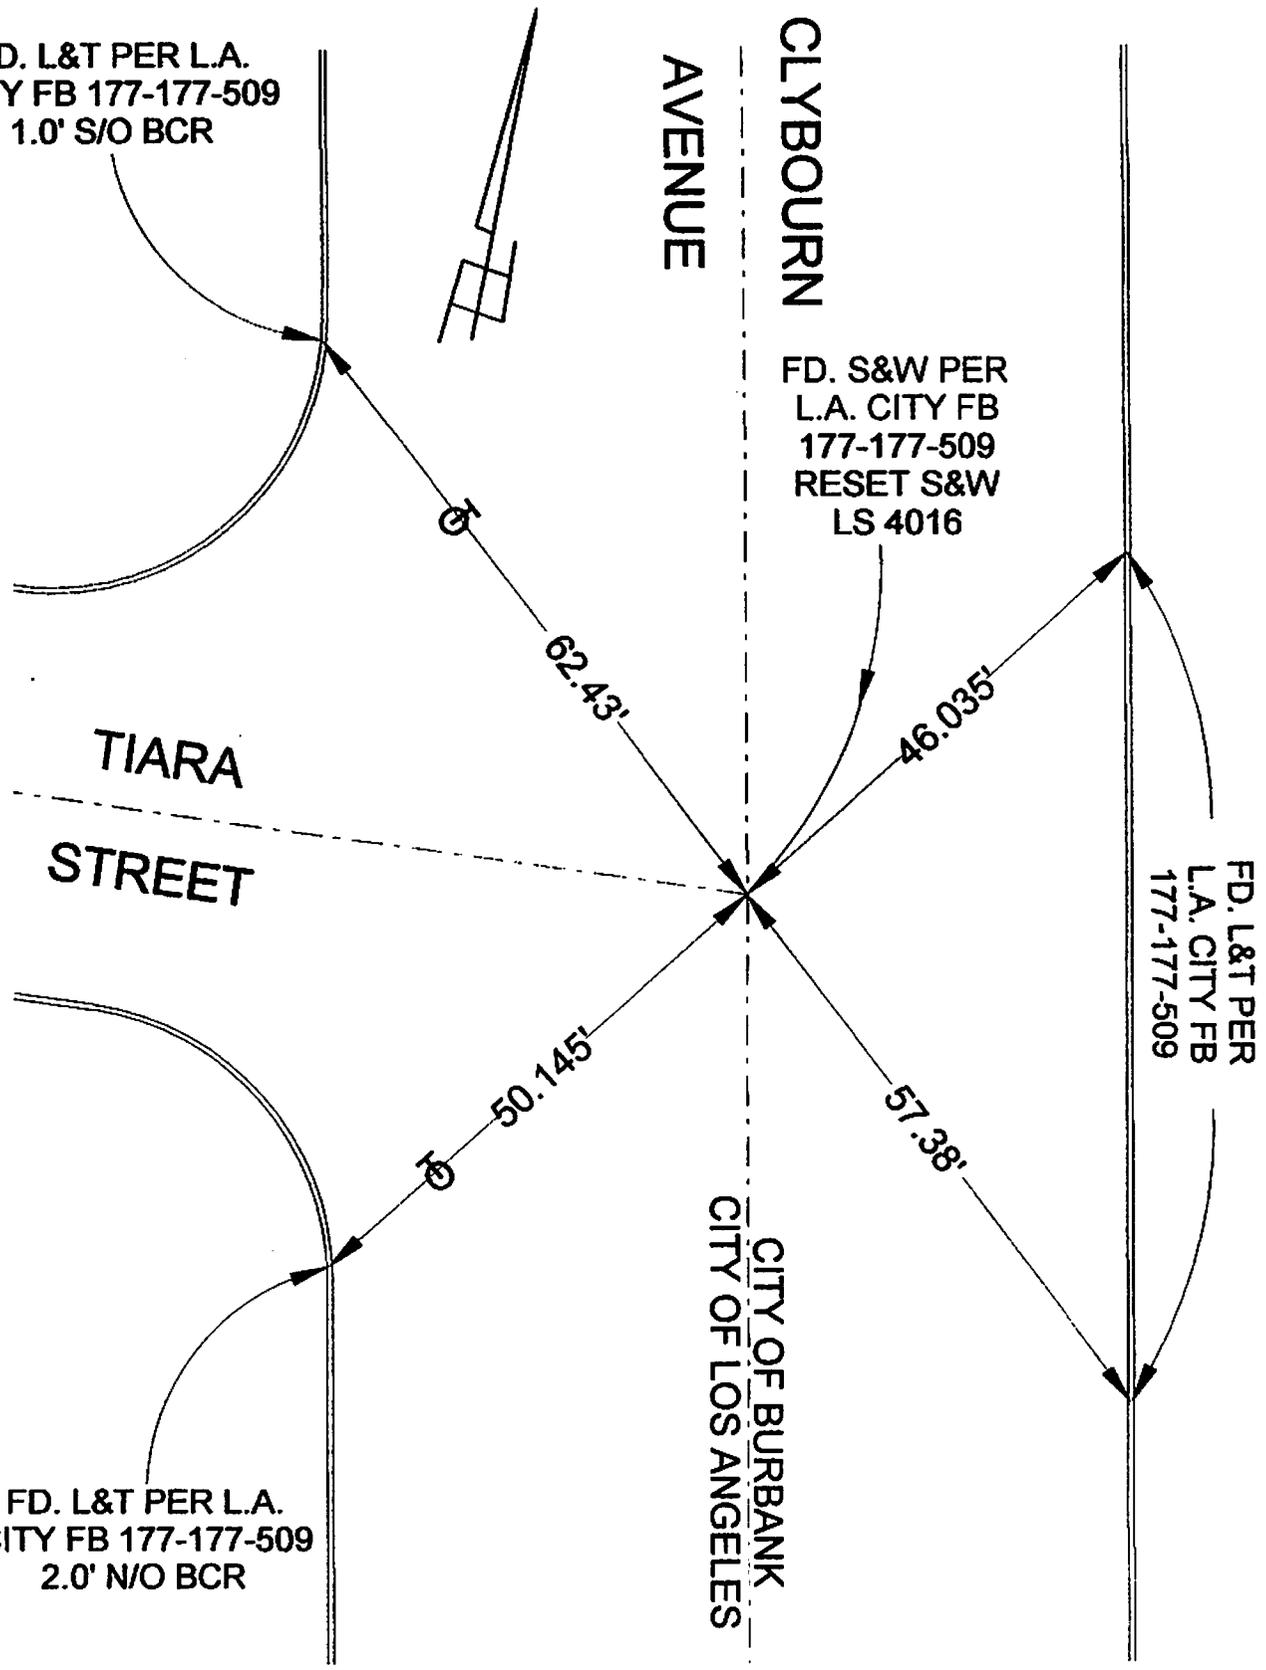

CORNER RECORD

BURBANK


Document Number _____

City of _____

County of Los Angeles, California

CLYBOURN AVENUE & TIARA STREET

Brief Legal Description _____

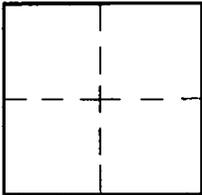

CORNERTYPE

Govt. Corner Control
 Meander Property
 Rancho Other
 Date of Survey 3/23/10

COORDINATES (Optional)

N. _____
 E. _____
 Zone _____ NAD27 NAD83
 NAD83 Epoch _____
 Elev. _____
 Vert. Datum: NGVD29 NAVD88
 Meas. Units: Metric Imperial

Corner - Left as found Found & tagged Established Reestablished Rebuilt

Identification and type of corner found: Evidence used to identify or procedure used to establish or reestablish the corner:

SEE PLAT


A description of the physical condition of the monument as found and as set or reset: _____

SET S&W LS 4016 AFTER CONSTRUCTION

SURVEYOR'S STATEMENT

This Corner Record was prepared by me or under my direction in conformance
 with the Land Surveyors' Act on APRIL 12, 2010

Signed David L. Lindell P.L.S. or R.C.E. No. LS 4016

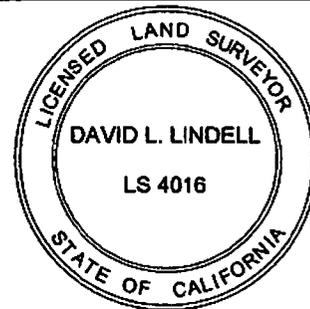

COUNTY SURVEYOR'S STATEMENT

This Corner Record was received _____
 and examined and filed _____

Signed _____ P.L.S. or R.C.E. No. _____

Title: _____

County Surveyor's Comment _____