

SET L & TAG  
LS 4016 WITH  
CHIS'D "T" IN  
C.B. 0.7' B/O CF

FD. C.E. TAG  
WITH "T" PER  
CEFB 331-181

FD. L & C.E. TAG  
WITH "T" PER  
CEFB 331-181  
(TO BE GONE)

FD. L & RIVET  
WITH "T" PER  
CEFB 331-181

STREET  
SPARKS

FD. L & RIVET  
WITH "T" PER  
CEFB 331-181

FD. CITY S&W PER  
CEFB 331-181

DRIVE

RIVERSIDE


FD. CITY S&W PER  
CEFB 331-181

FD. L & RIVET  
WITH "T" PER  
CEFB 331-181

SET L & TAG  
LS 4016 WITH  
CHIS'D "T"

FD. L & RIVET WITH  
DOUBLE "T" PER  
CEFB 331-181

FD. L & RIVET  
WITH "T" PER  
CEFB 331-181

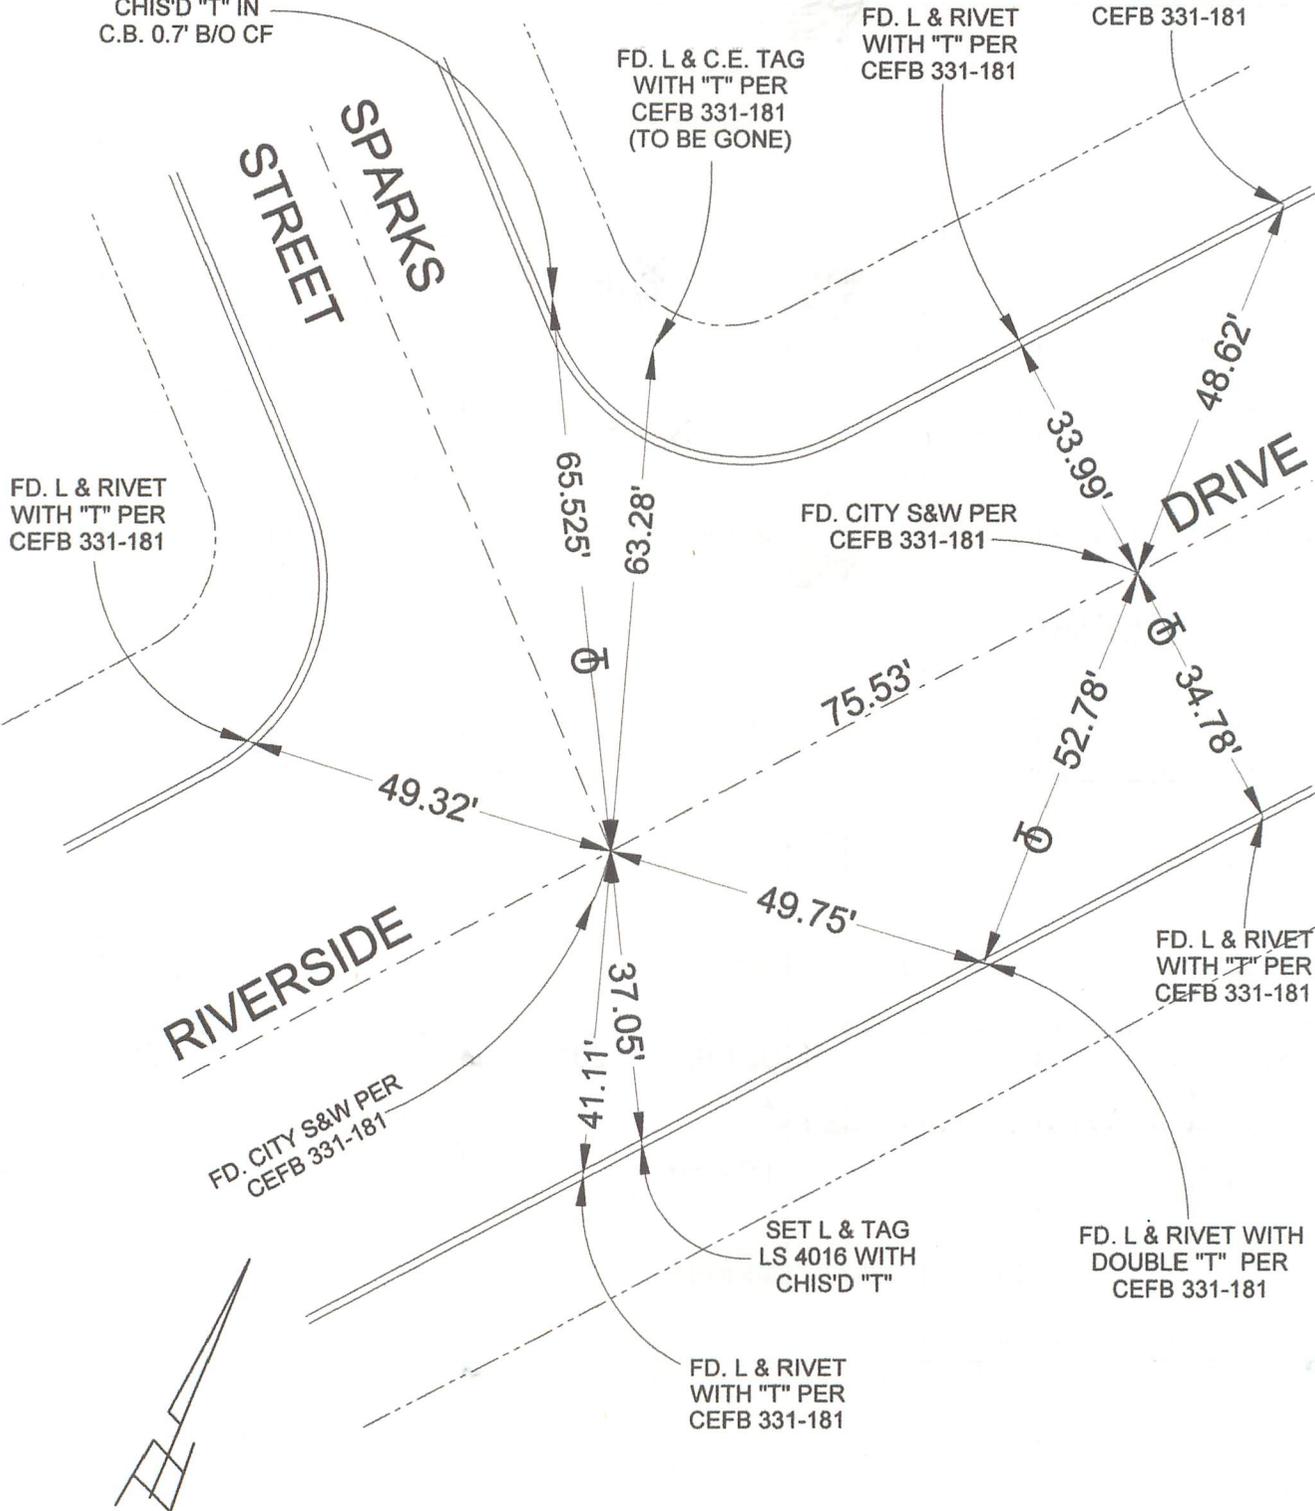


# CORNER RECORD

INDEX \_\_\_\_\_ PAGE \_\_\_\_\_

City of BURBANK

County of Los Angeles, California

Brief Legal Description: SPARKS STREET & RIVERSIDE DRIVE AND P.I. E/O

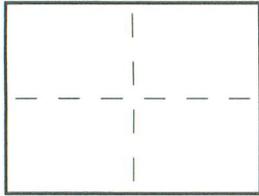

### CORNER TYPE

- Govt. Corner
- Meander
- Rancho
- Date of Survey: 7/16/15
- Control
- Property
- Other

### COORDINATES (optional)

N. \_\_\_\_\_  
 E. \_\_\_\_\_  
 Zone \_\_\_\_\_ Datum \_\_\_\_\_  
 Elev. \_\_\_\_\_

- Corner —  Left as Found  Found & Tagged  Established  
 Reestablished  Rebuilt

Identification & Type of Corner Found: Evidence used to identify or procedure used to establish or reestablish the corner.

SEE PLAT

A Description of the Physical Condition of the Monument as Found and as Set or Reset: \_\_\_\_\_

SEE PLAT

### Surveyor's Statement

This Corner Record was Prepared by Me or Under My Direction in Conformance with the Land Surveyors Act on AUGUST 4, 2015

Signed: David L. Lindell

L.S. or R.C.E. No.: LS 4016



### County Surveyor's Statement

This Corner Record was Received \_\_\_\_\_ and Examined and Filed \_\_\_\_\_

Signed: \_\_\_\_\_

Title: \_\_\_\_\_

County Surveyor's Comment: \_\_\_\_\_